



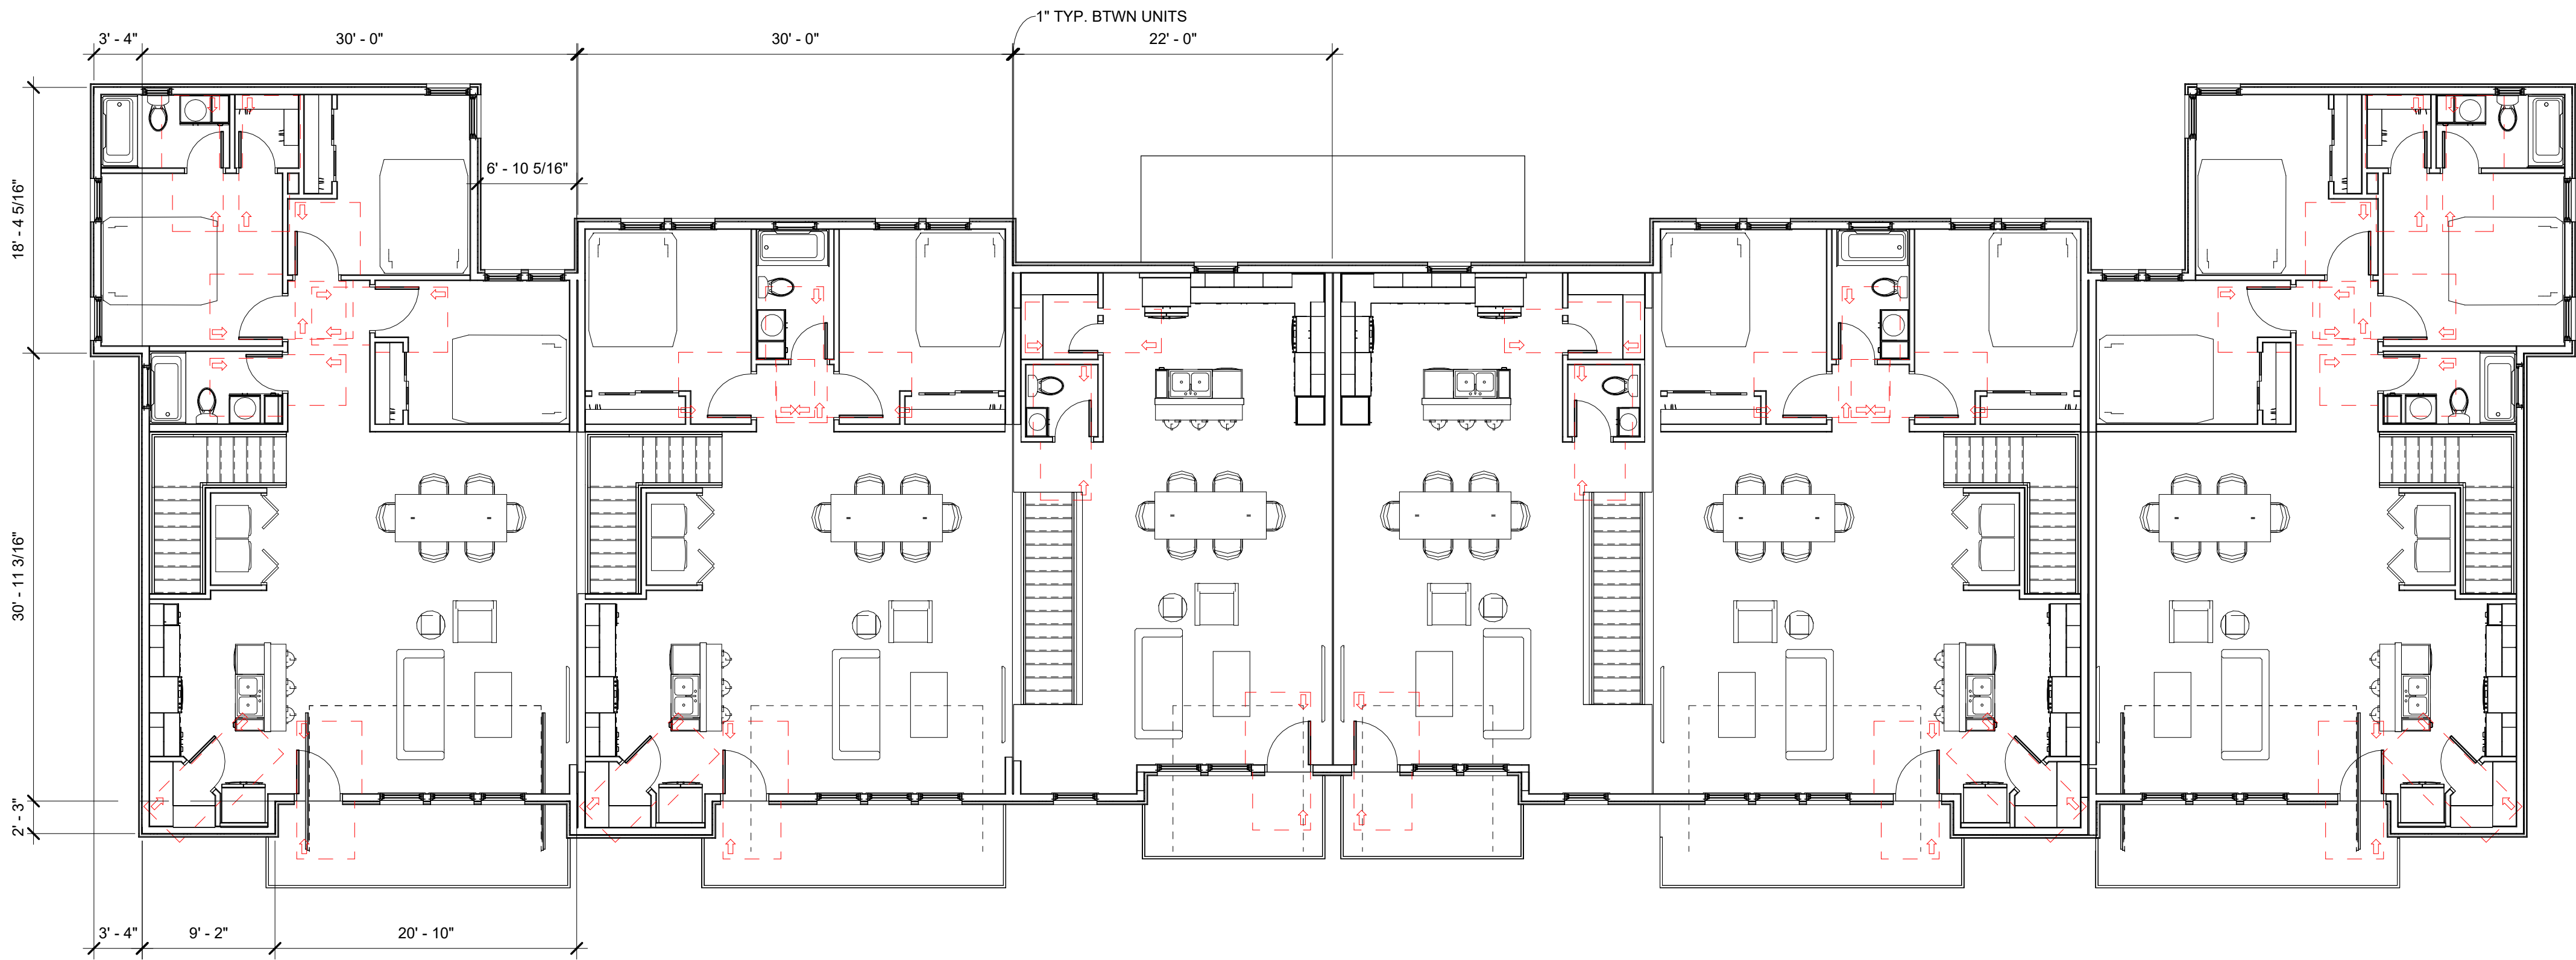

2FLOOR PLAN - LEVEL 2
1/8" = 1'-0"

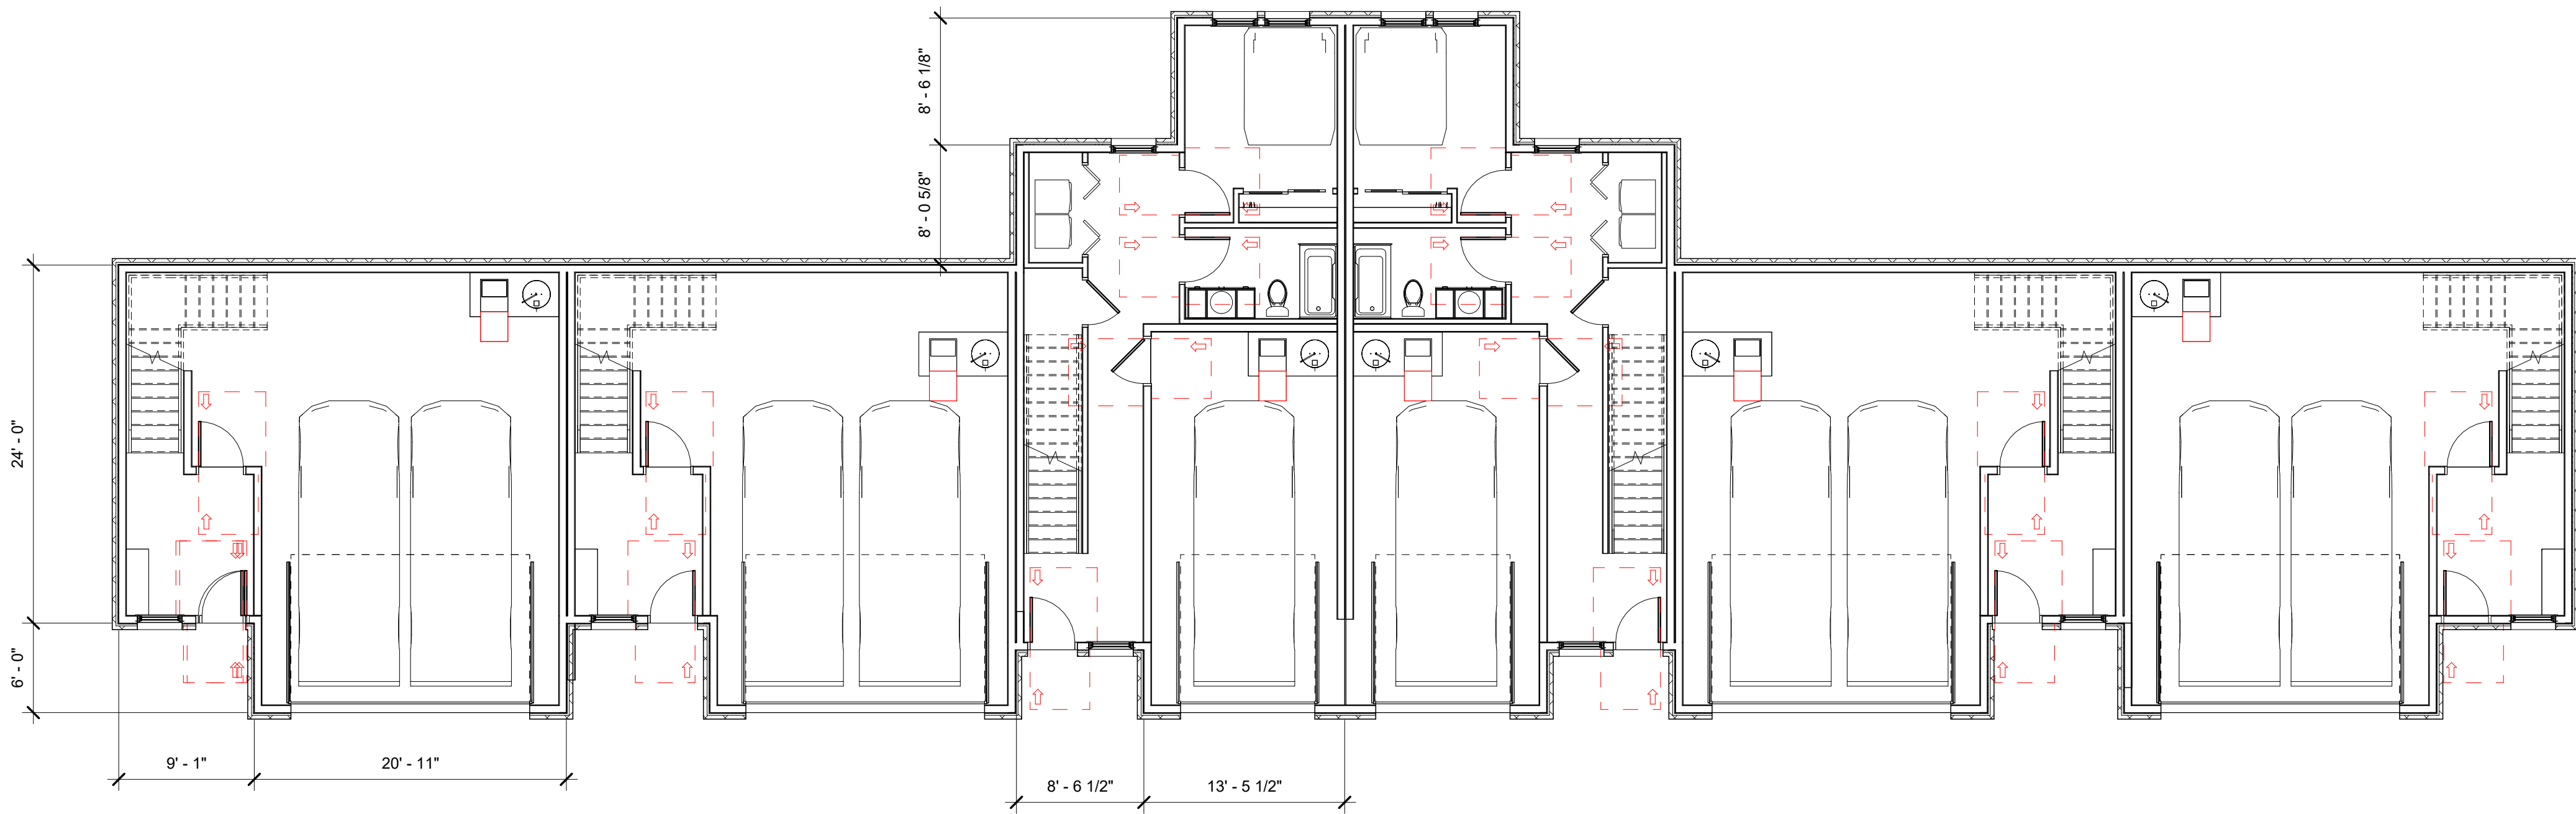


1FLOOR PLAN - LEVEL 1
1/8" = 1'-0"




1 FRONT ELEVATION

1/8" = 1'-0"

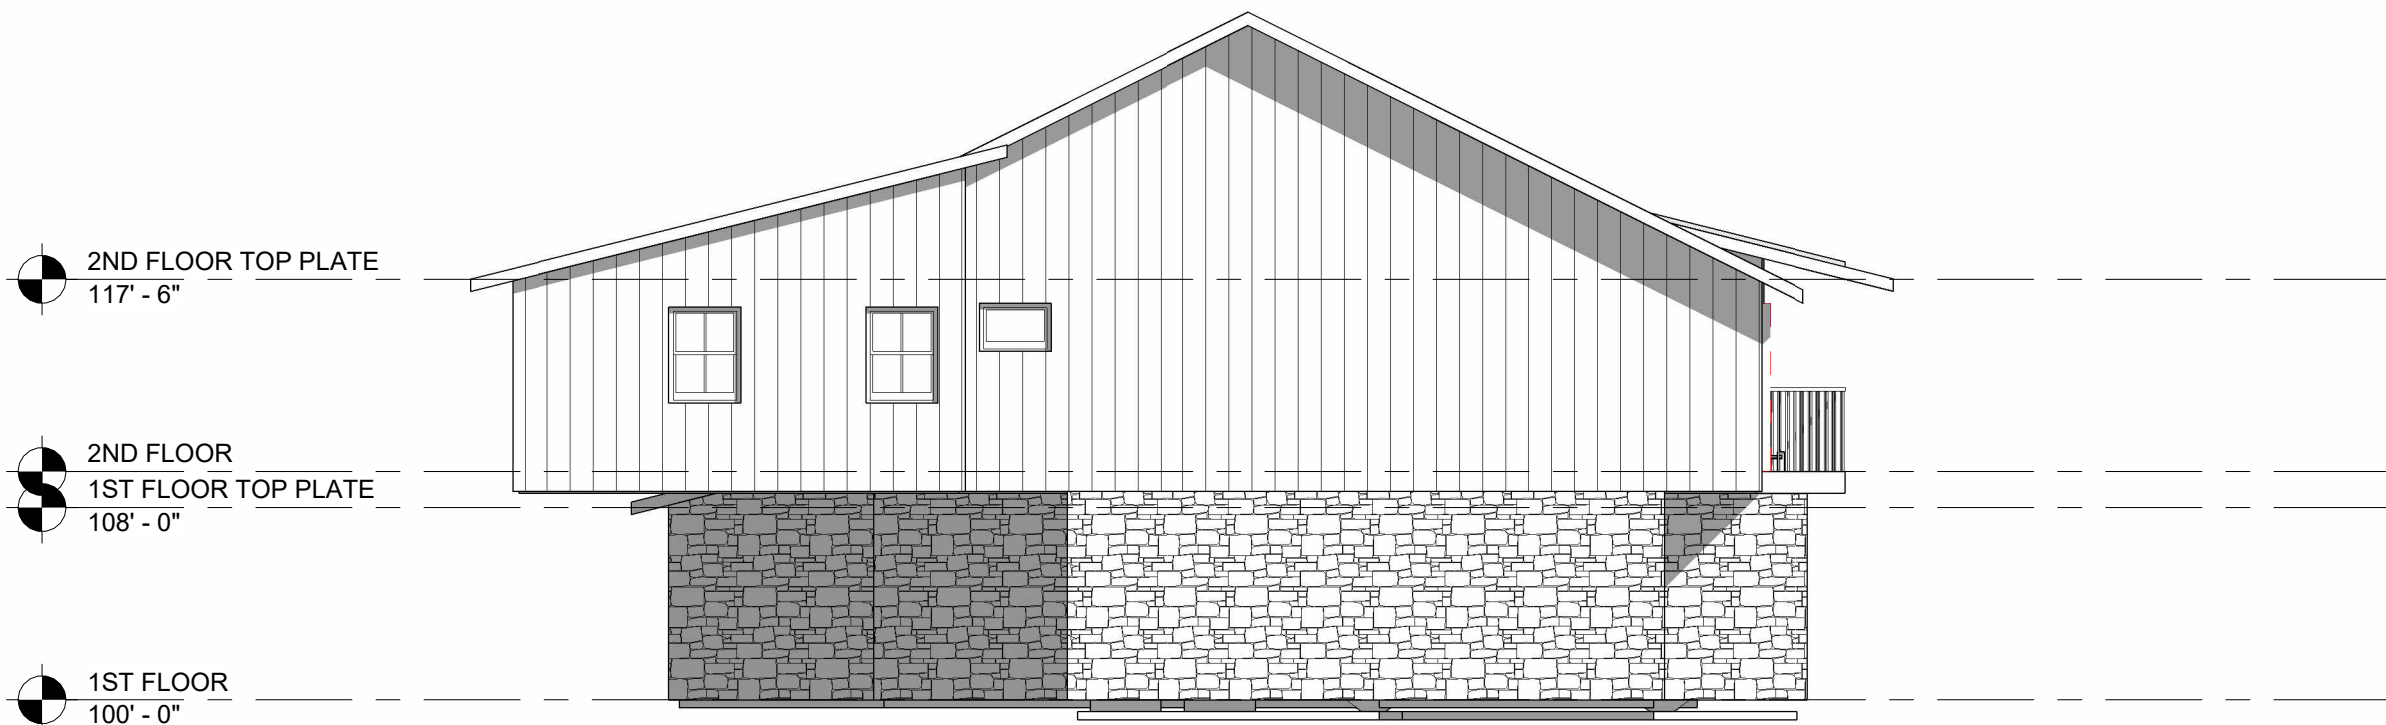

2 LEFT ELEVATION

1/8" = 1'-0"

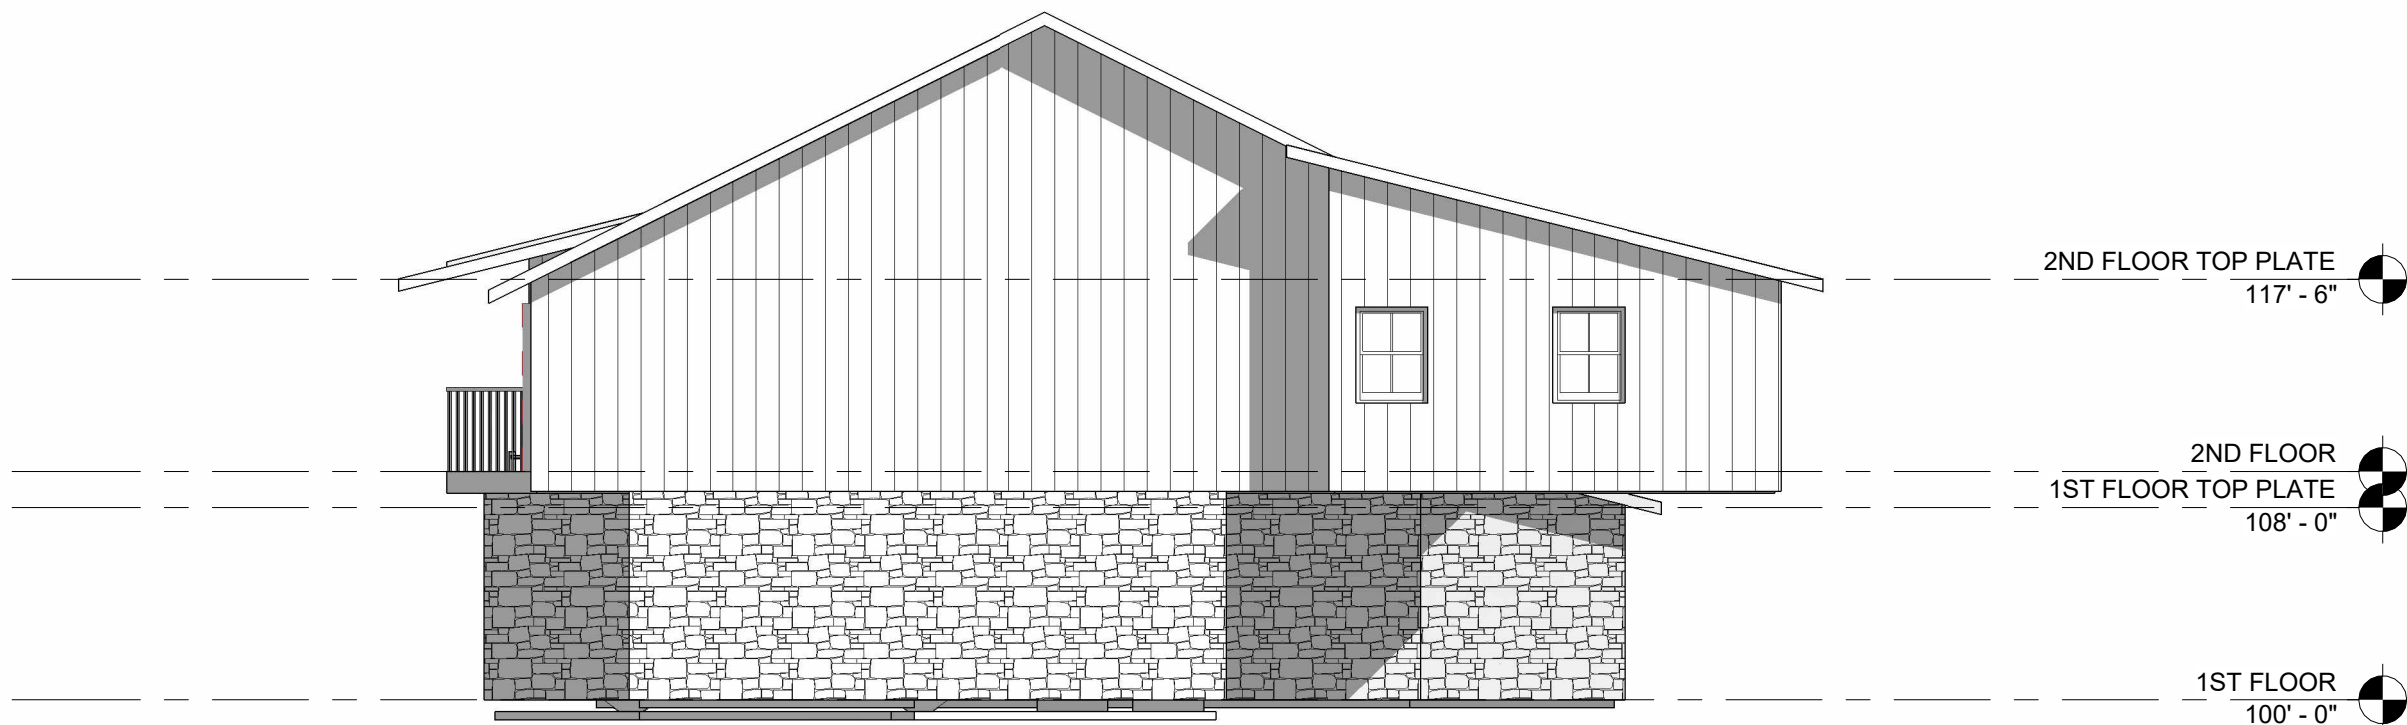

3 RIGHT ELEVATION

1/8" = 1'-0"



4 REAR ELEVATION

1/8" = 1'-0"

PRELIMINARY
NOT FOR
CONSTRUCTION

THESE DRAWINGS AND SPECIFICATIONS ARE THE PROPERTY OF THE ARCHITECT. ENGINEER, OR OTHER PROFESSIONAL PERSONS TO WHOM THEY ARE LOANED OR REPRODUCED WITHOUT THE WRITTEN CONSENT OF THE ARCHITECT. NO PART OF THESE DRAWINGS AND SPECIFICATIONS SHALL BE USED FOR ANY OTHER PROJECTS WITHOUT THE WRITTEN CONSENT OF THE ARCHITECT. OR COMPLETION OF THIS PROJECT. THESE DRAWINGS AND SPECIFICATIONS SHALL BE VOID WITHOUT THE WRITTEN CONSENT OF THE ARCHITECT. Copyright © 2024

200 BROAD STREET
BOISE, ID 83702
(208) 343-4635 • FAX (208) 343-1858
<http://www.cshqa.com>

STANLEY
STANLEY, ID
CSHQA

CONCEPT v5

PROJECT 24232	DATE 10/13/2025
DRAWN Author	CHECKED Checker

REVISED

SHEET TITLE
BUILDING 2
ELEVATIONS

SHEET
A021
ORIGINAL SHEET SIZE
24" x 36"