




10/13/2025 9:22:59 PM

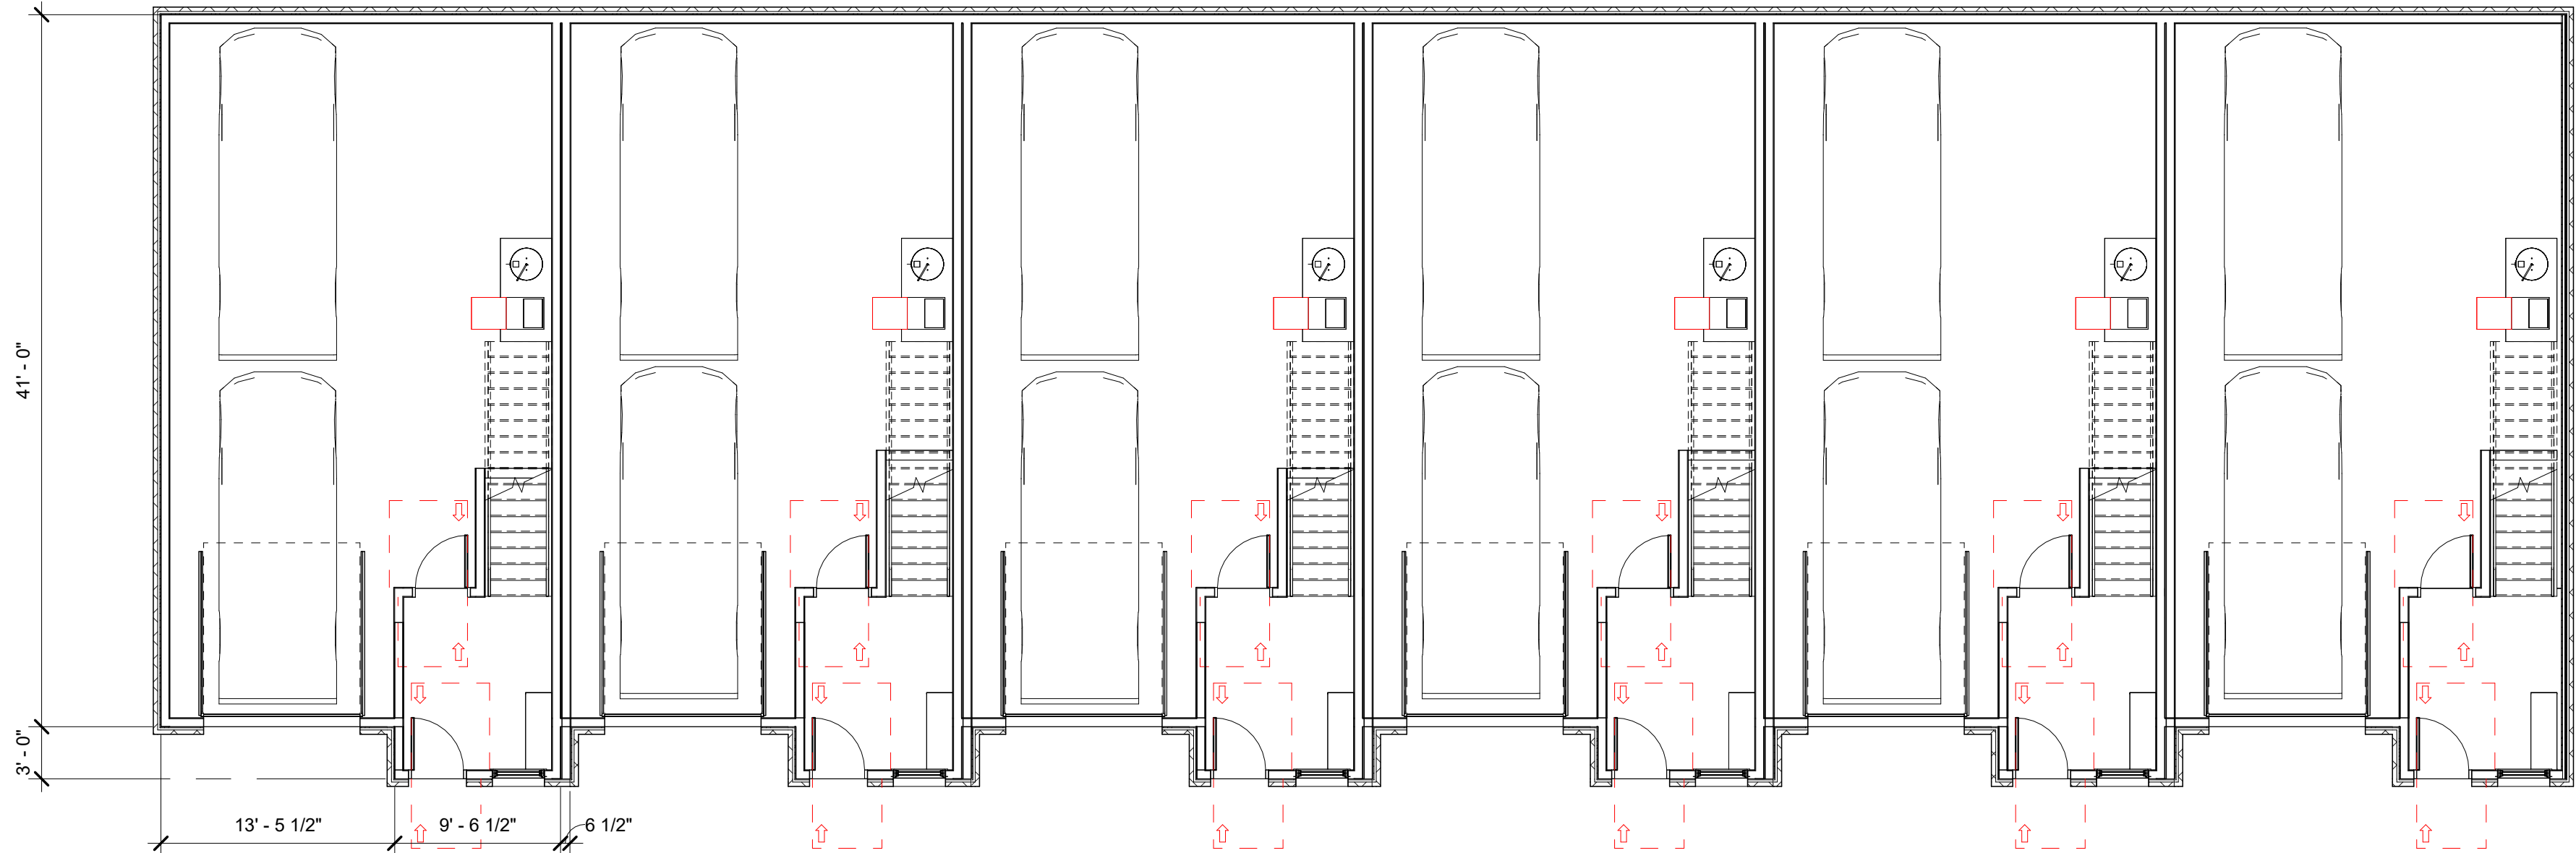

1 FLOOR PLAN - LEVEL 1
1/8" = 1'-0"

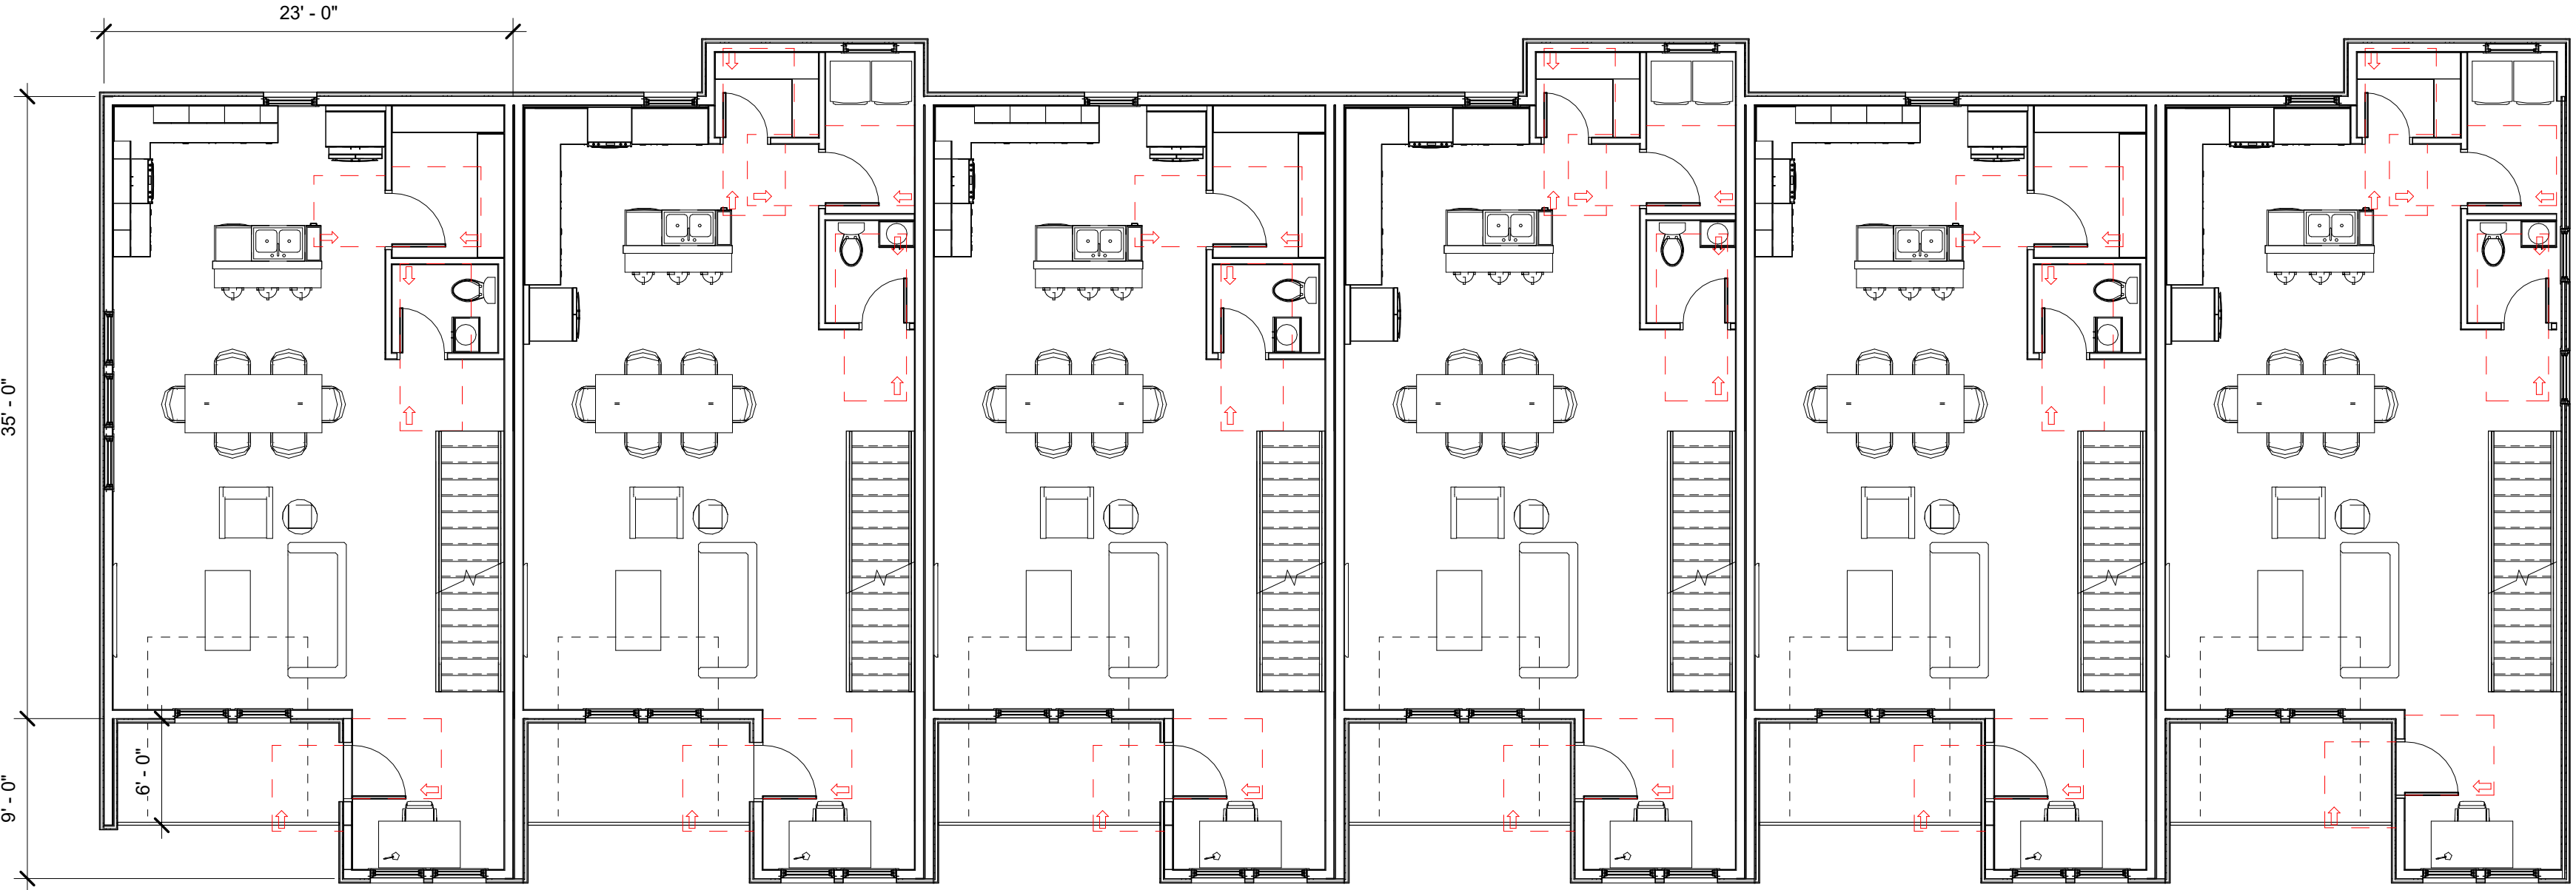

2 FLOOR PLAN - LEVEL 2
1/8" = 1'-0"

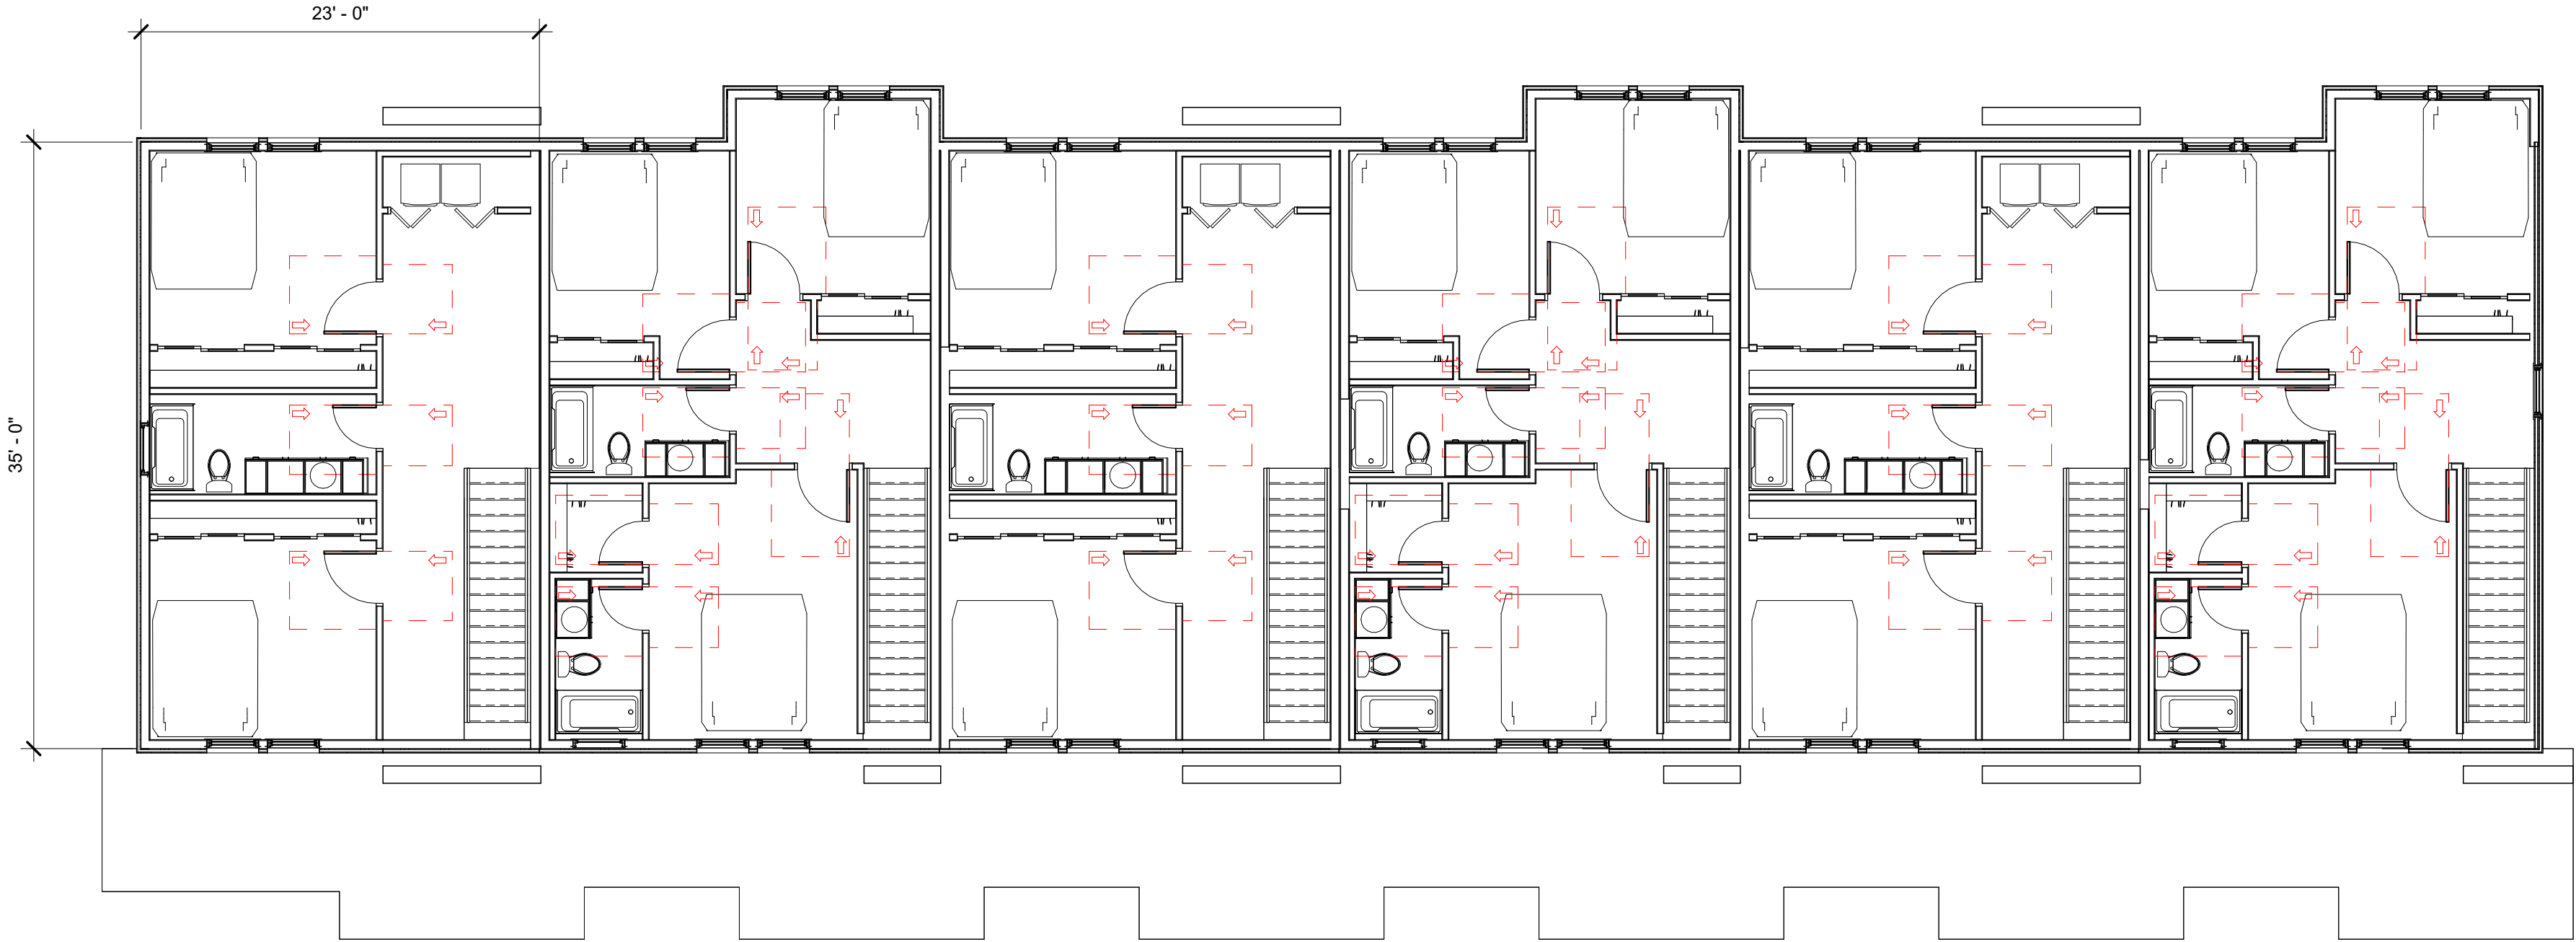

3 FLOOR PLAN - LEVEL 3
1/8" = 1'-0"

CONCEPT v5

PROJECT 24232	DATE 10/13/2025
DRAWN Author	CHECKED Checker

REVISED

SHEET TITLE
**BUILDING 1
PLANS**

SHEET
A010
ORIGINAL SHEET SIZE
24" x 36"

STANLEY
STANLEY, ID
CSHQ&A

SCOTT HOPKINS, ARCHITECT

200 BROAD STREET
BOISE, ID 83702
PHONE: 208-343-4635 • FAX: 208-343-1858
THESE DRAWINGS AND SPECIFICATIONS ARE THE PROPERTY OF THE ARCHITECT. ENGINEER, ARCHITECT, OR NOT, THESE DRAWINGS AND SPECIFICATIONS SHALL NOT BE REPRODUCED, COPIED, OR USED FOR ANY OTHER PROJECTS WITHOUT THE WRITTEN PERMISSION OF THE ARCHITECT. COMPLETION OF THIS PROJECT IS PHASED WITHOUT THE WRITTEN PERMISSION OF THE ARCHITECT. Copyright © 2024

200 BROAD STREET
BOISE, ID 83702
(208) 343-4635 • FAX (208) 343-1858
<http://www.cshqa.com>


**PRELIMINARY
NOT FOR
CONSTRUCTION**



1 FRONT ELEVATION
1/8" = 1'-0"



2 LEFT ELEVATION
1/8" = 1'-0"

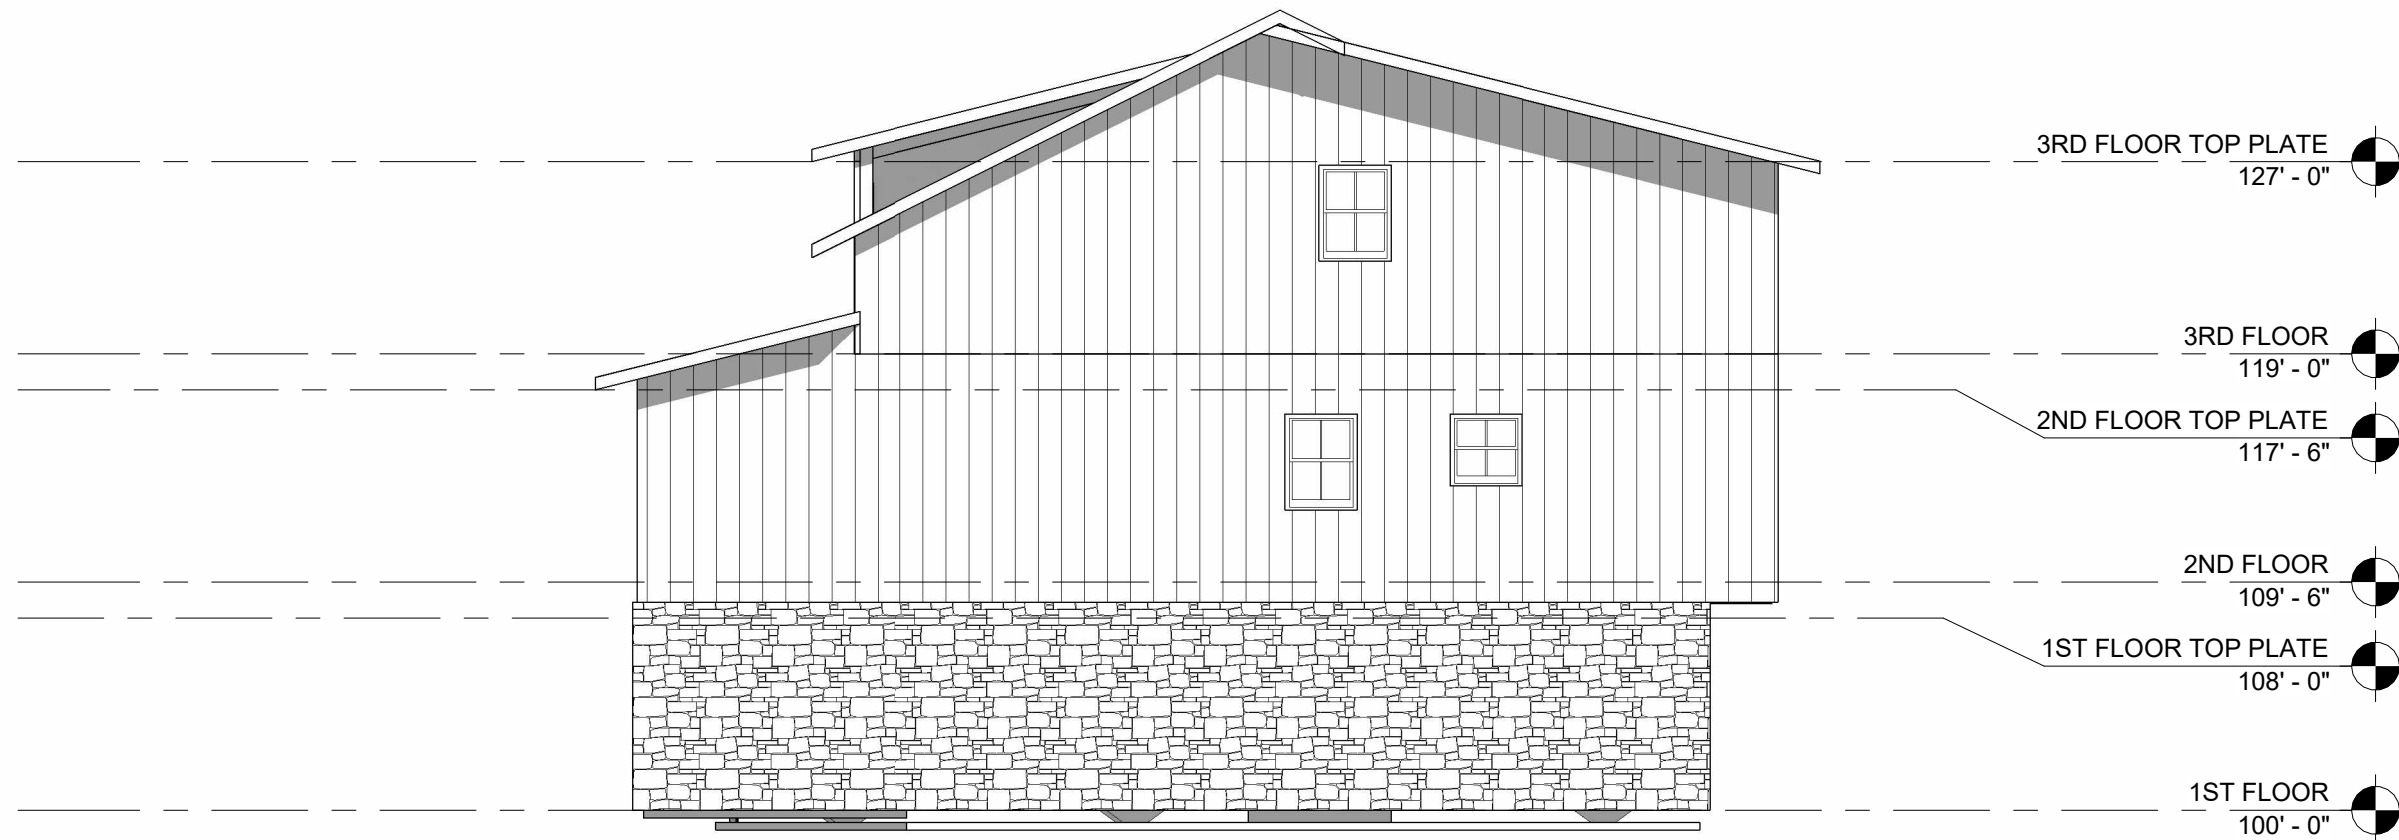

3 RIGHT ELEVATION
1/8" = 1'-0"



4 REAR ELEVATION
1/8" = 1'-0"

PRELIMINARY
NOT FOR
CONSTRUCTION

THESE DRAWINGS AND SPECIFICATIONS ARE THE PROPERTY OF THE ARCHITECT/ENGINEER. NO PART OF THESE DRAWINGS AND SPECIFICATIONS SHALL BE REPRODUCED OR TRANSMITTED IN ANY FORM OR BY ANY MEANS, ELECTRONIC OR MECHANICAL, INCLUDING PHOTOCOPYING, RECORDING, OR BY ANY INFORMATION STORAGE AND RETRIEVAL SYSTEM, WITHOUT THE WRITTEN PERMISSION OF THE ARCHITECT/ENGINEER. THESE DRAWINGS AND SPECIFICATIONS SHALL BE USED ONLY FOR THE PROJECT AND SITE SPECIFICALLY IDENTIFIED HEREIN. ANY OTHER USE OF THESE DRAWINGS AND SPECIFICATIONS WITHOUT THE WRITTEN PERMISSION OF THE ARCHITECT/ENGINEER IS PROHIBITED. Copyright © 2024

200 BROAD STREET
BOISE, ID 83702
(208) 343-4635 • FAX (208) 343-1858
http://www.cshqa.com

STANLEY
STANLEY, ID
CSHQA

CONCEPT v5

PROJECT 24232	DATE 10/13/2025
DRAWN Author	CHECKED Checker

REVISED

SHEET TITLE
BUILDING 1
ELEVATIONS

SHEET

A011
ORIGINAL SHEET SIZE
24" x 36"