




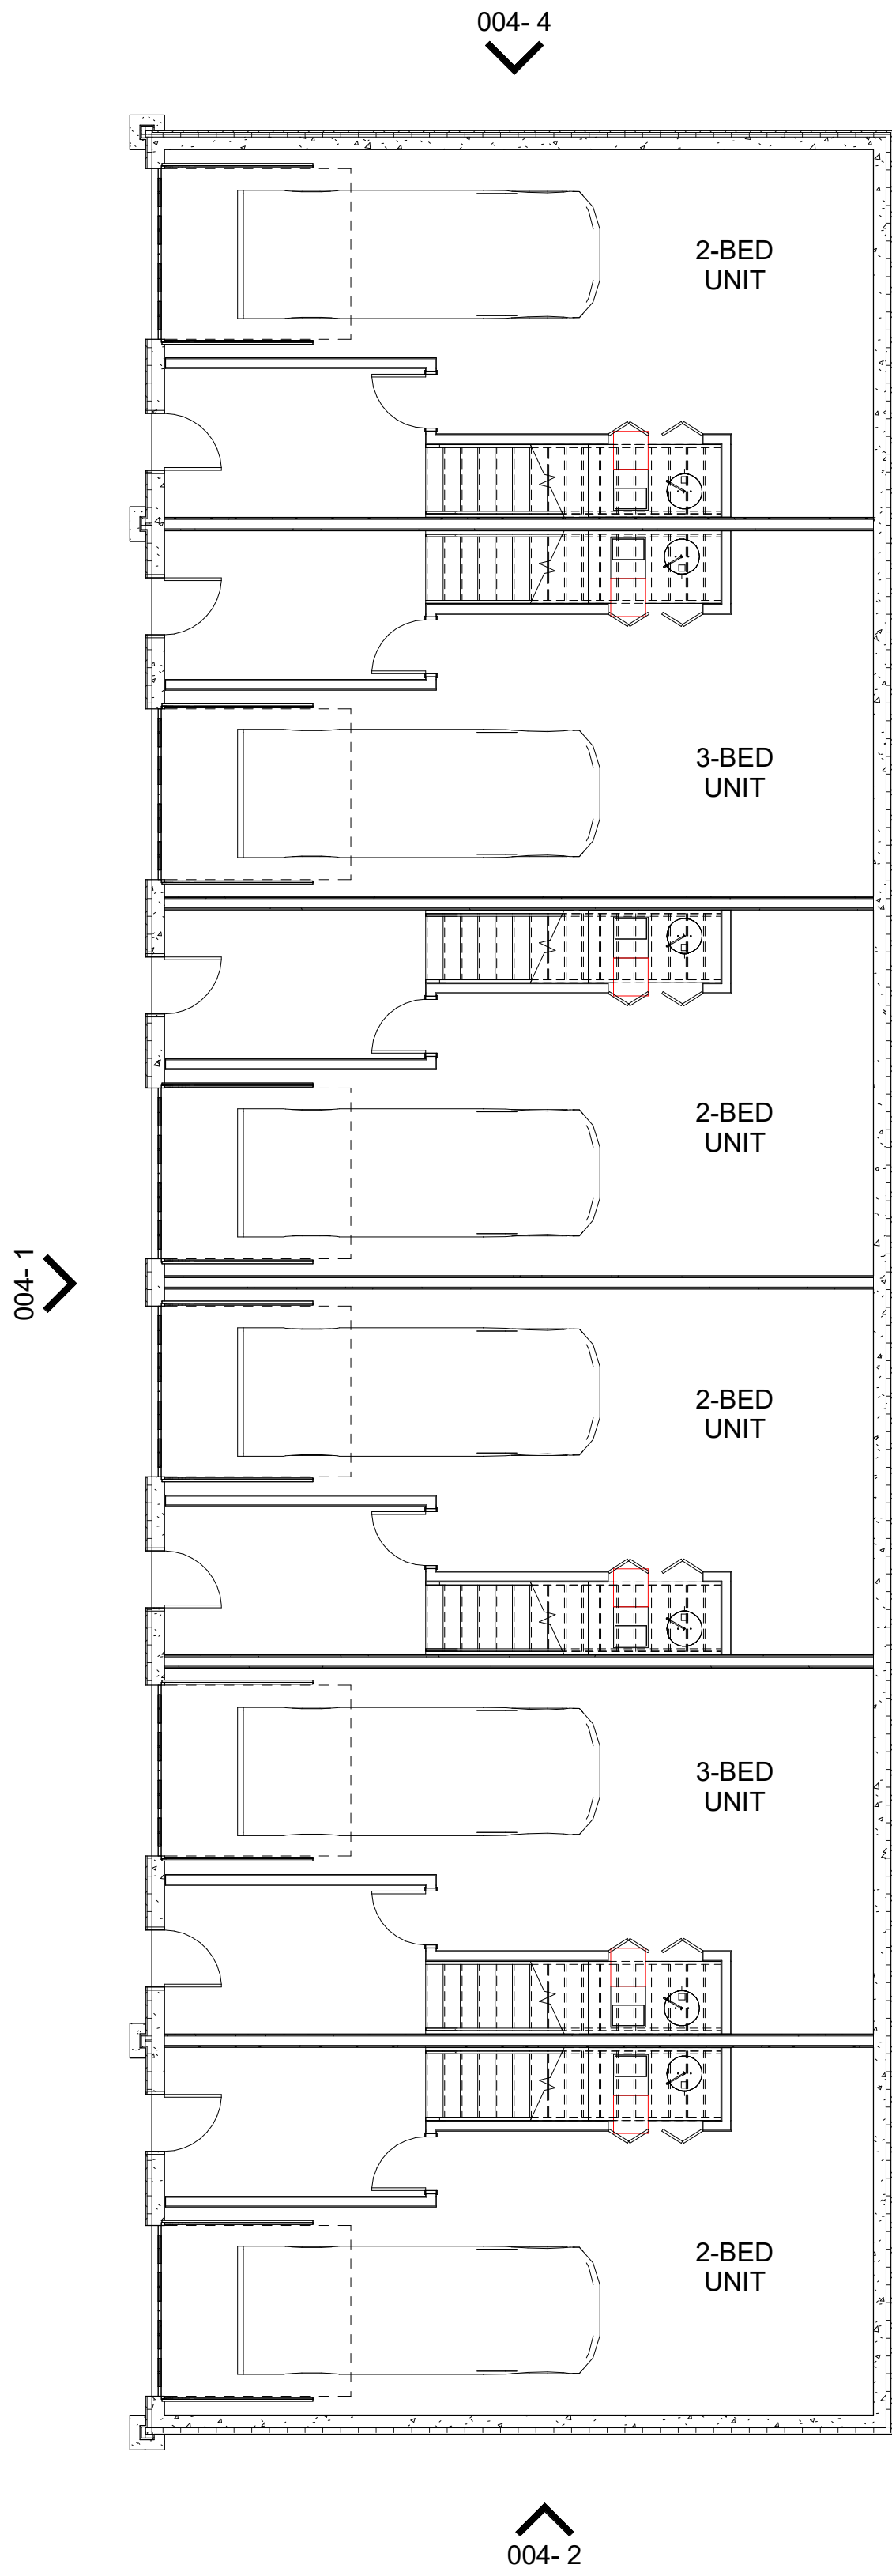


1 BUILDING 1A - BASEMENT
1/8" = 1'-0"

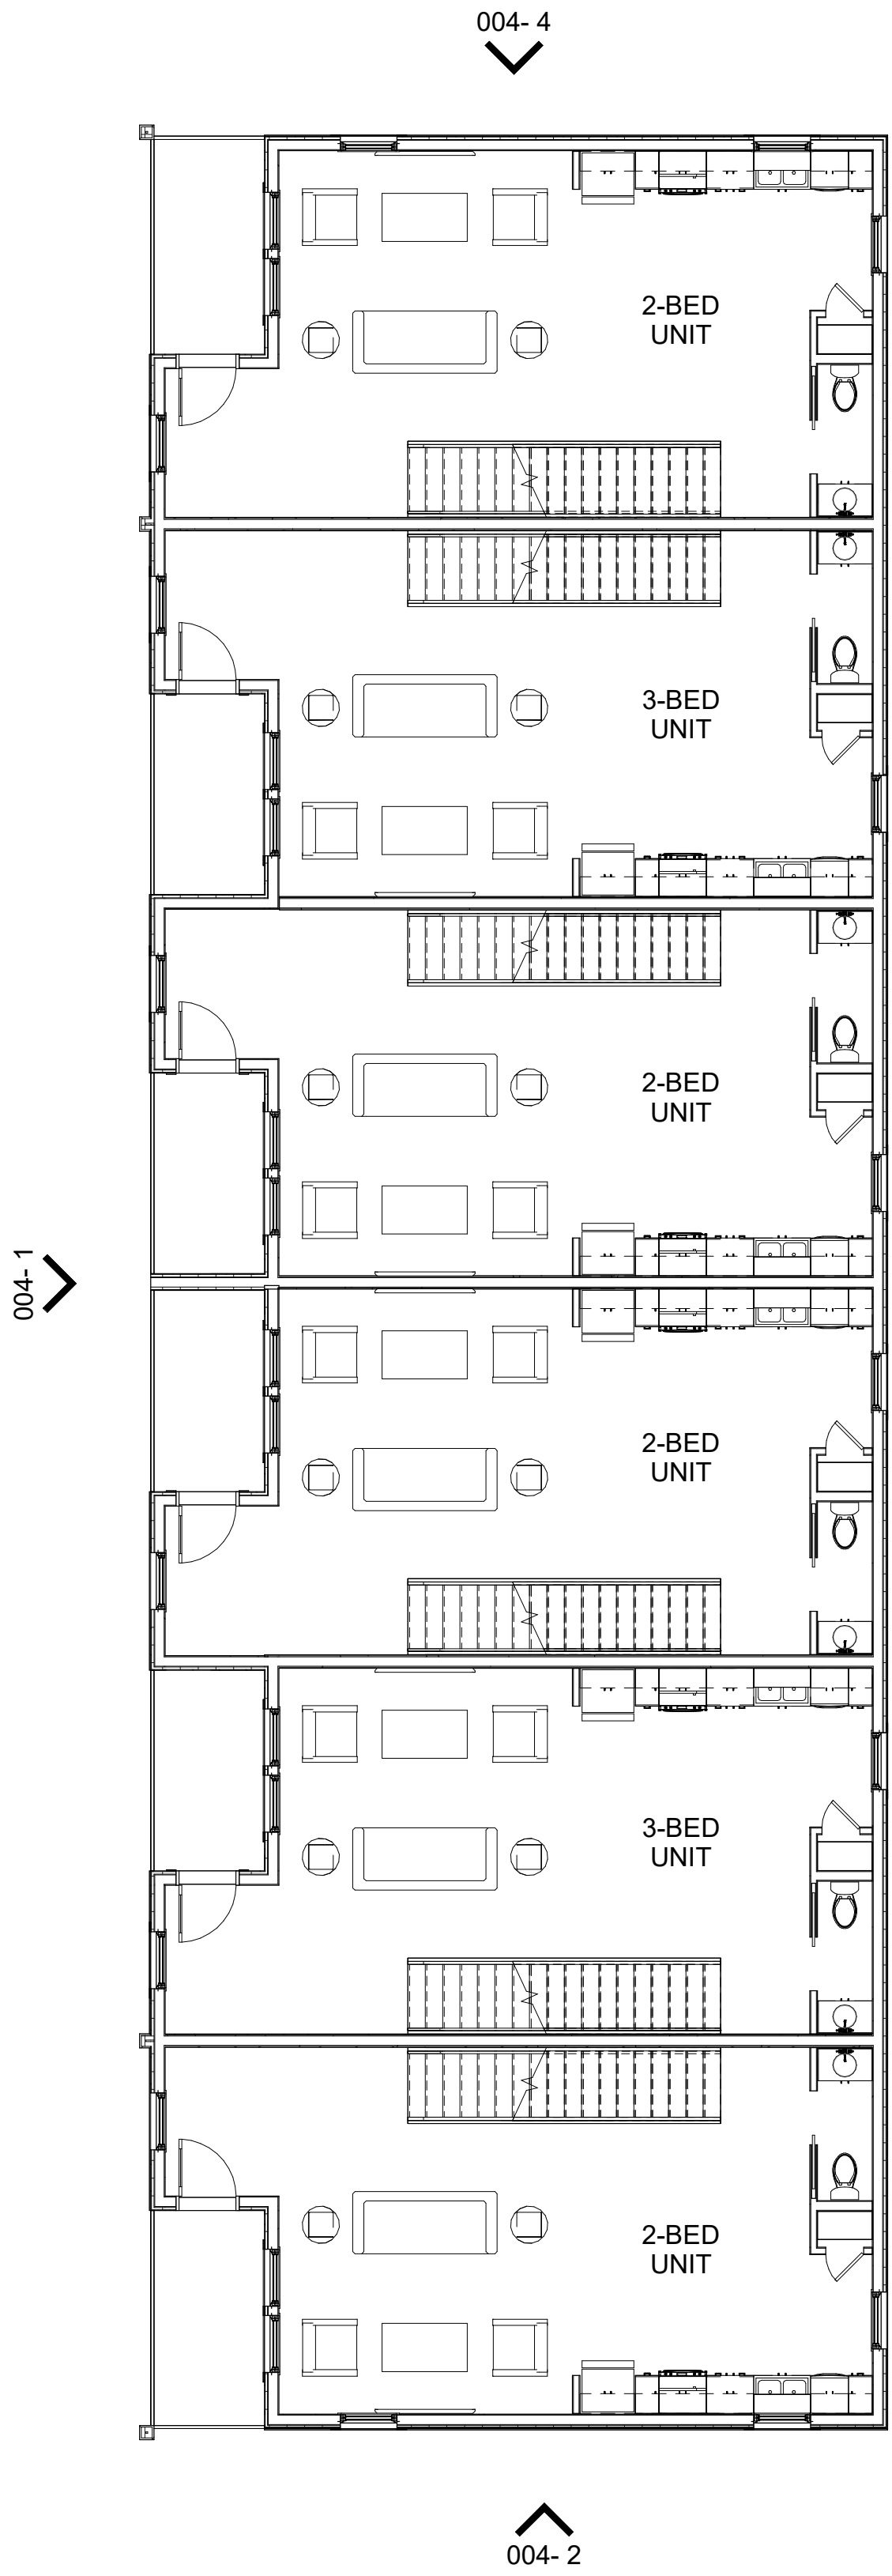


2 BUILDING 1A - LEVEL 1
1/8" = 1'-0"

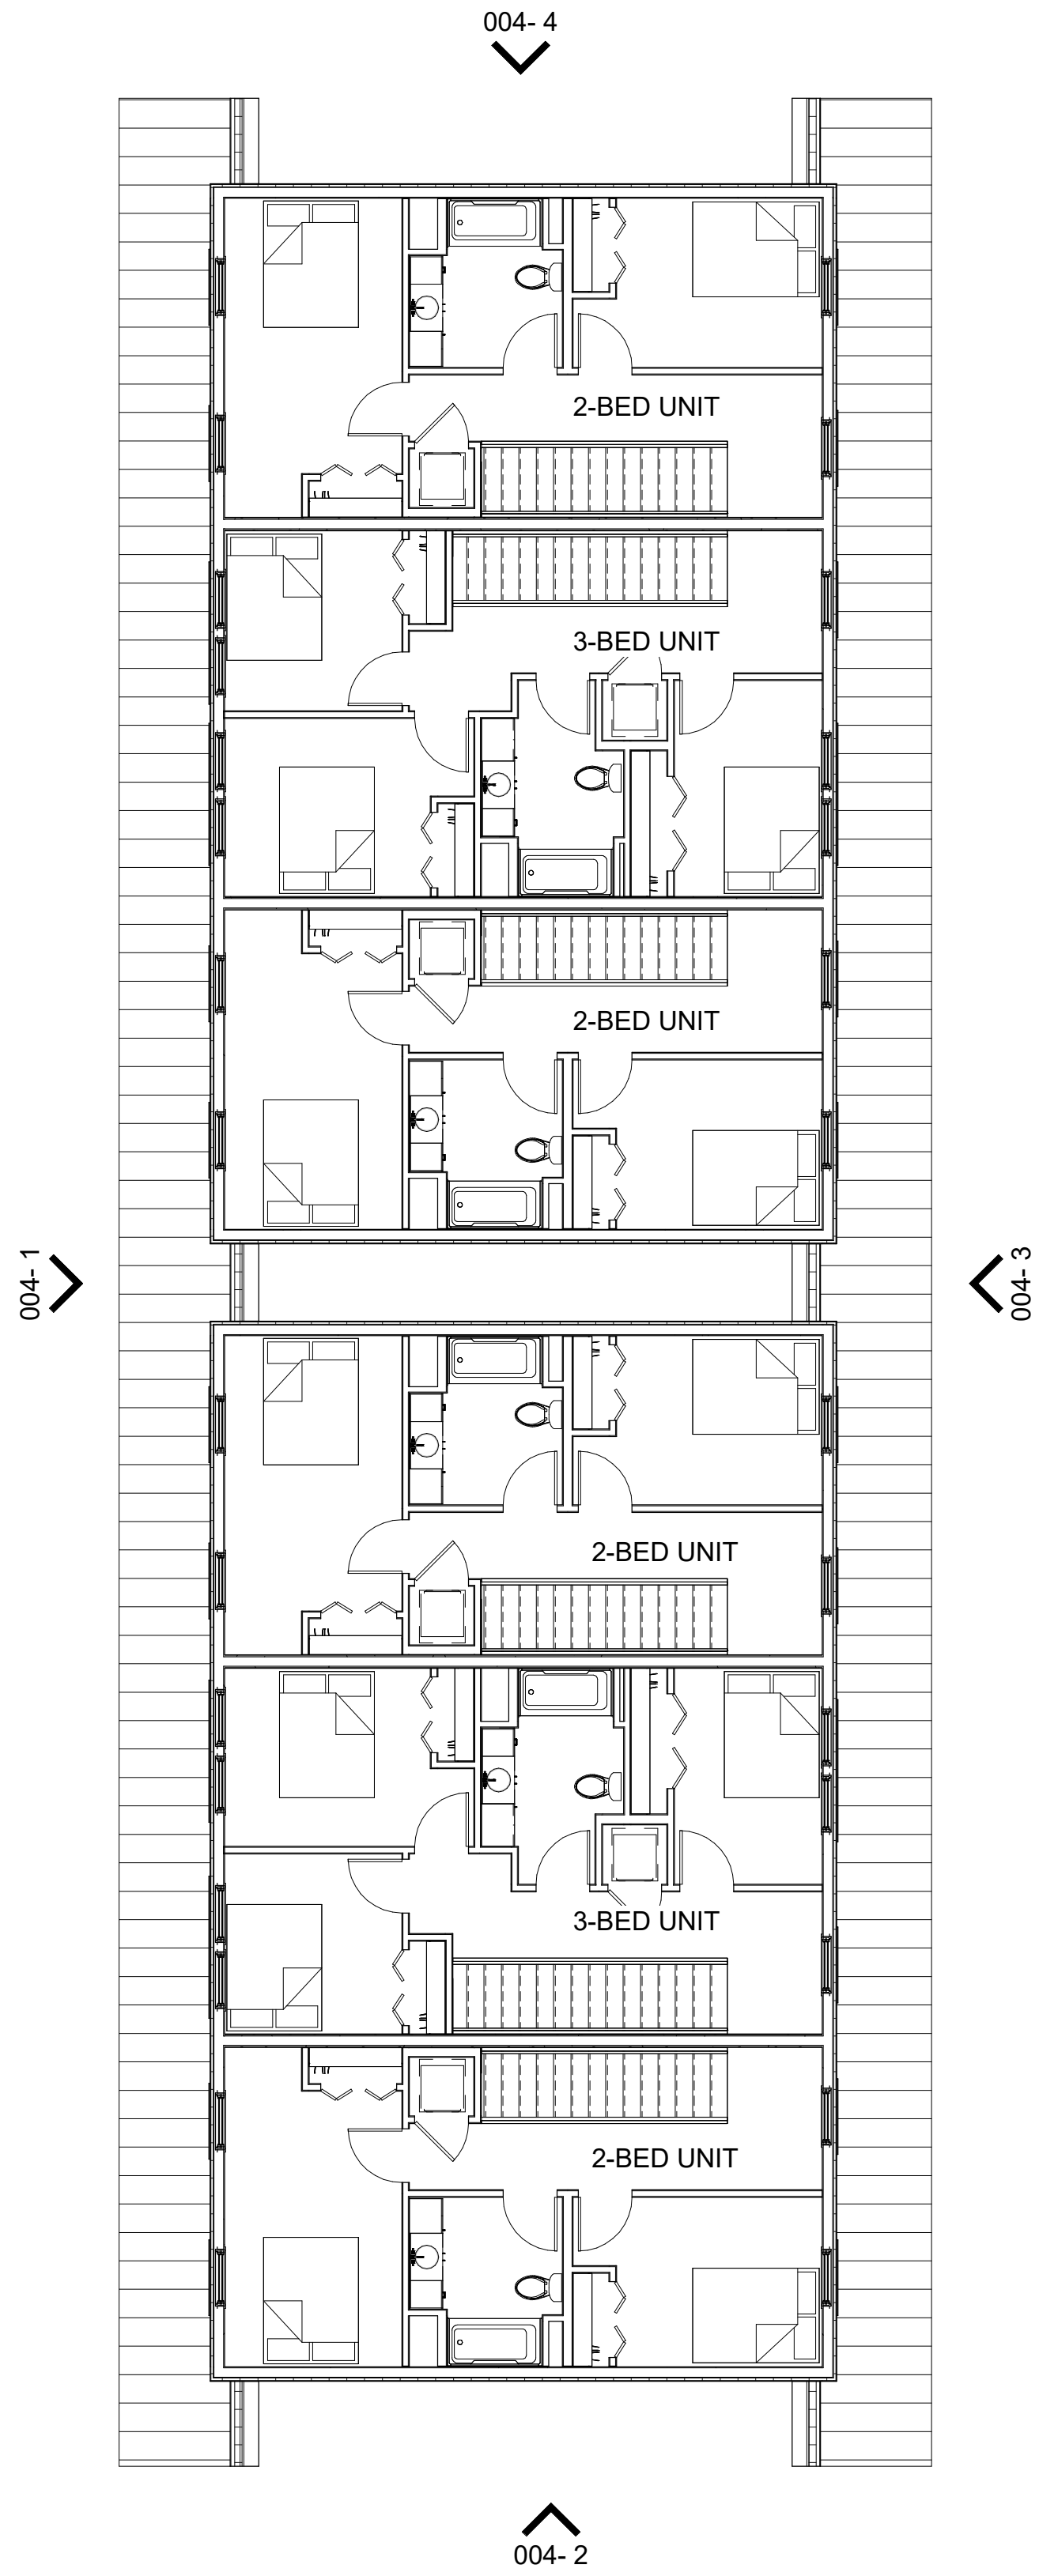


3 BUILDING 1A - LEVEL 2
1/8" = 1'-0"

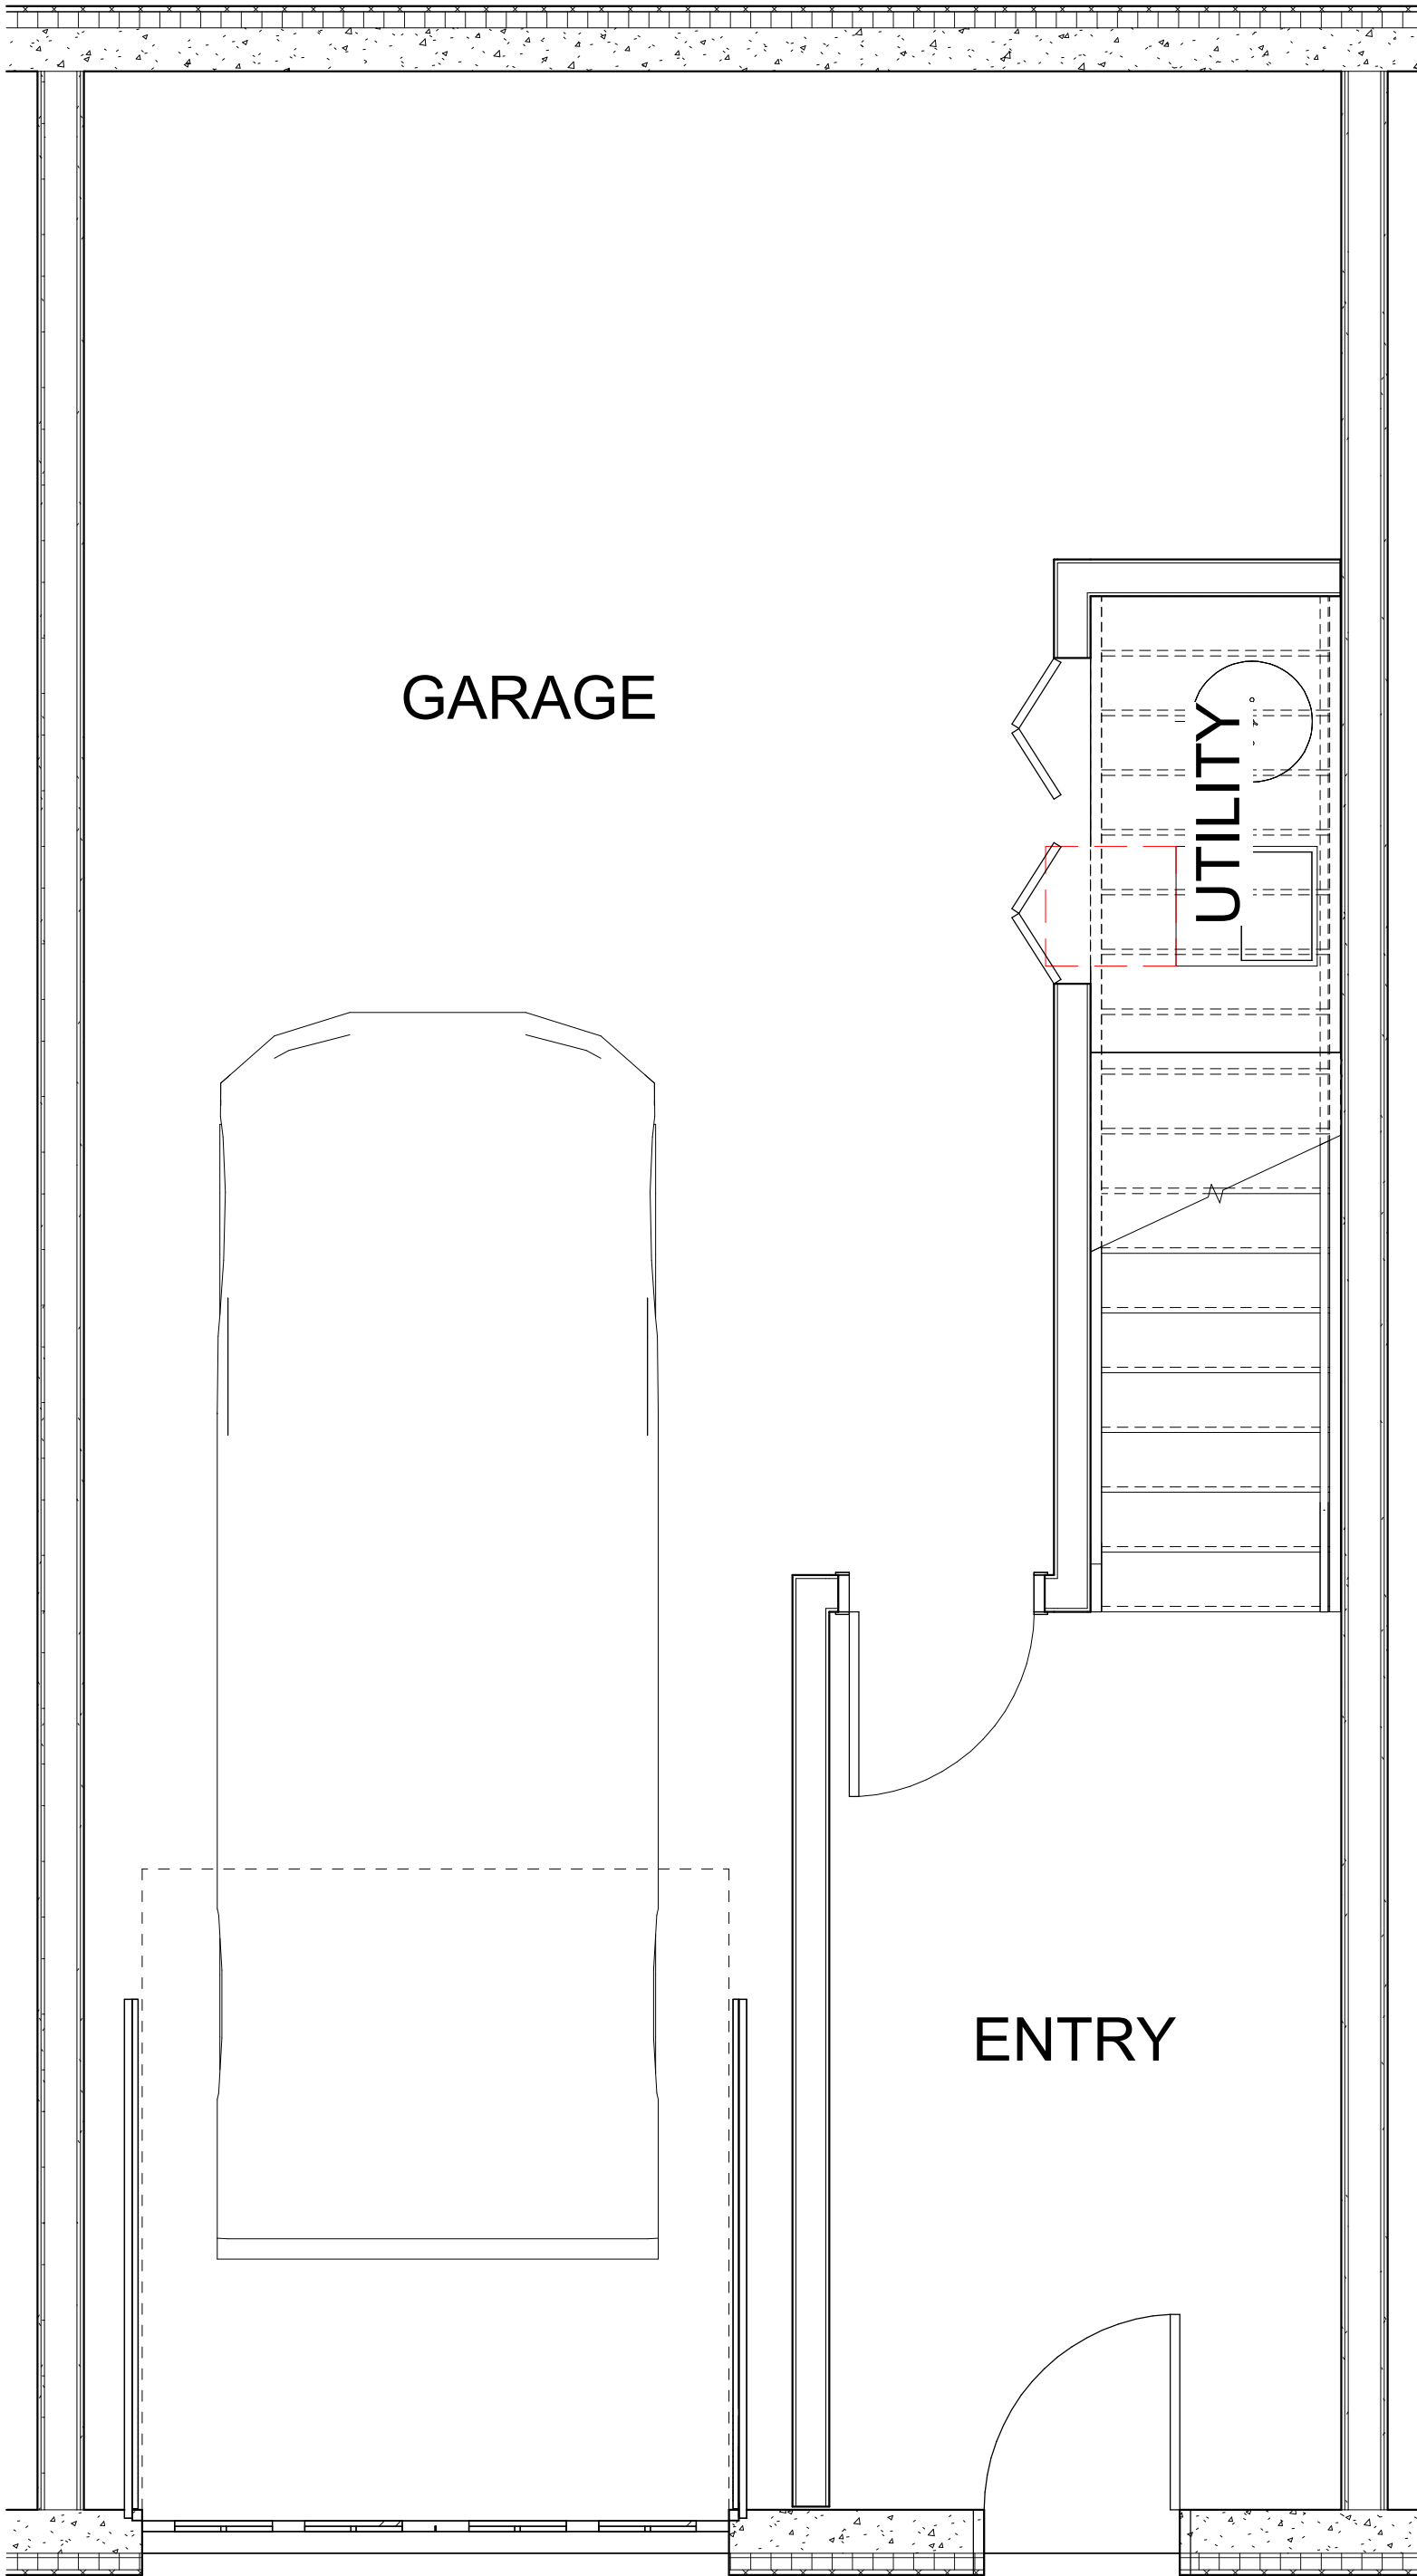


1 1A 2-BED BASEMENT
3/8" = 1'-0"

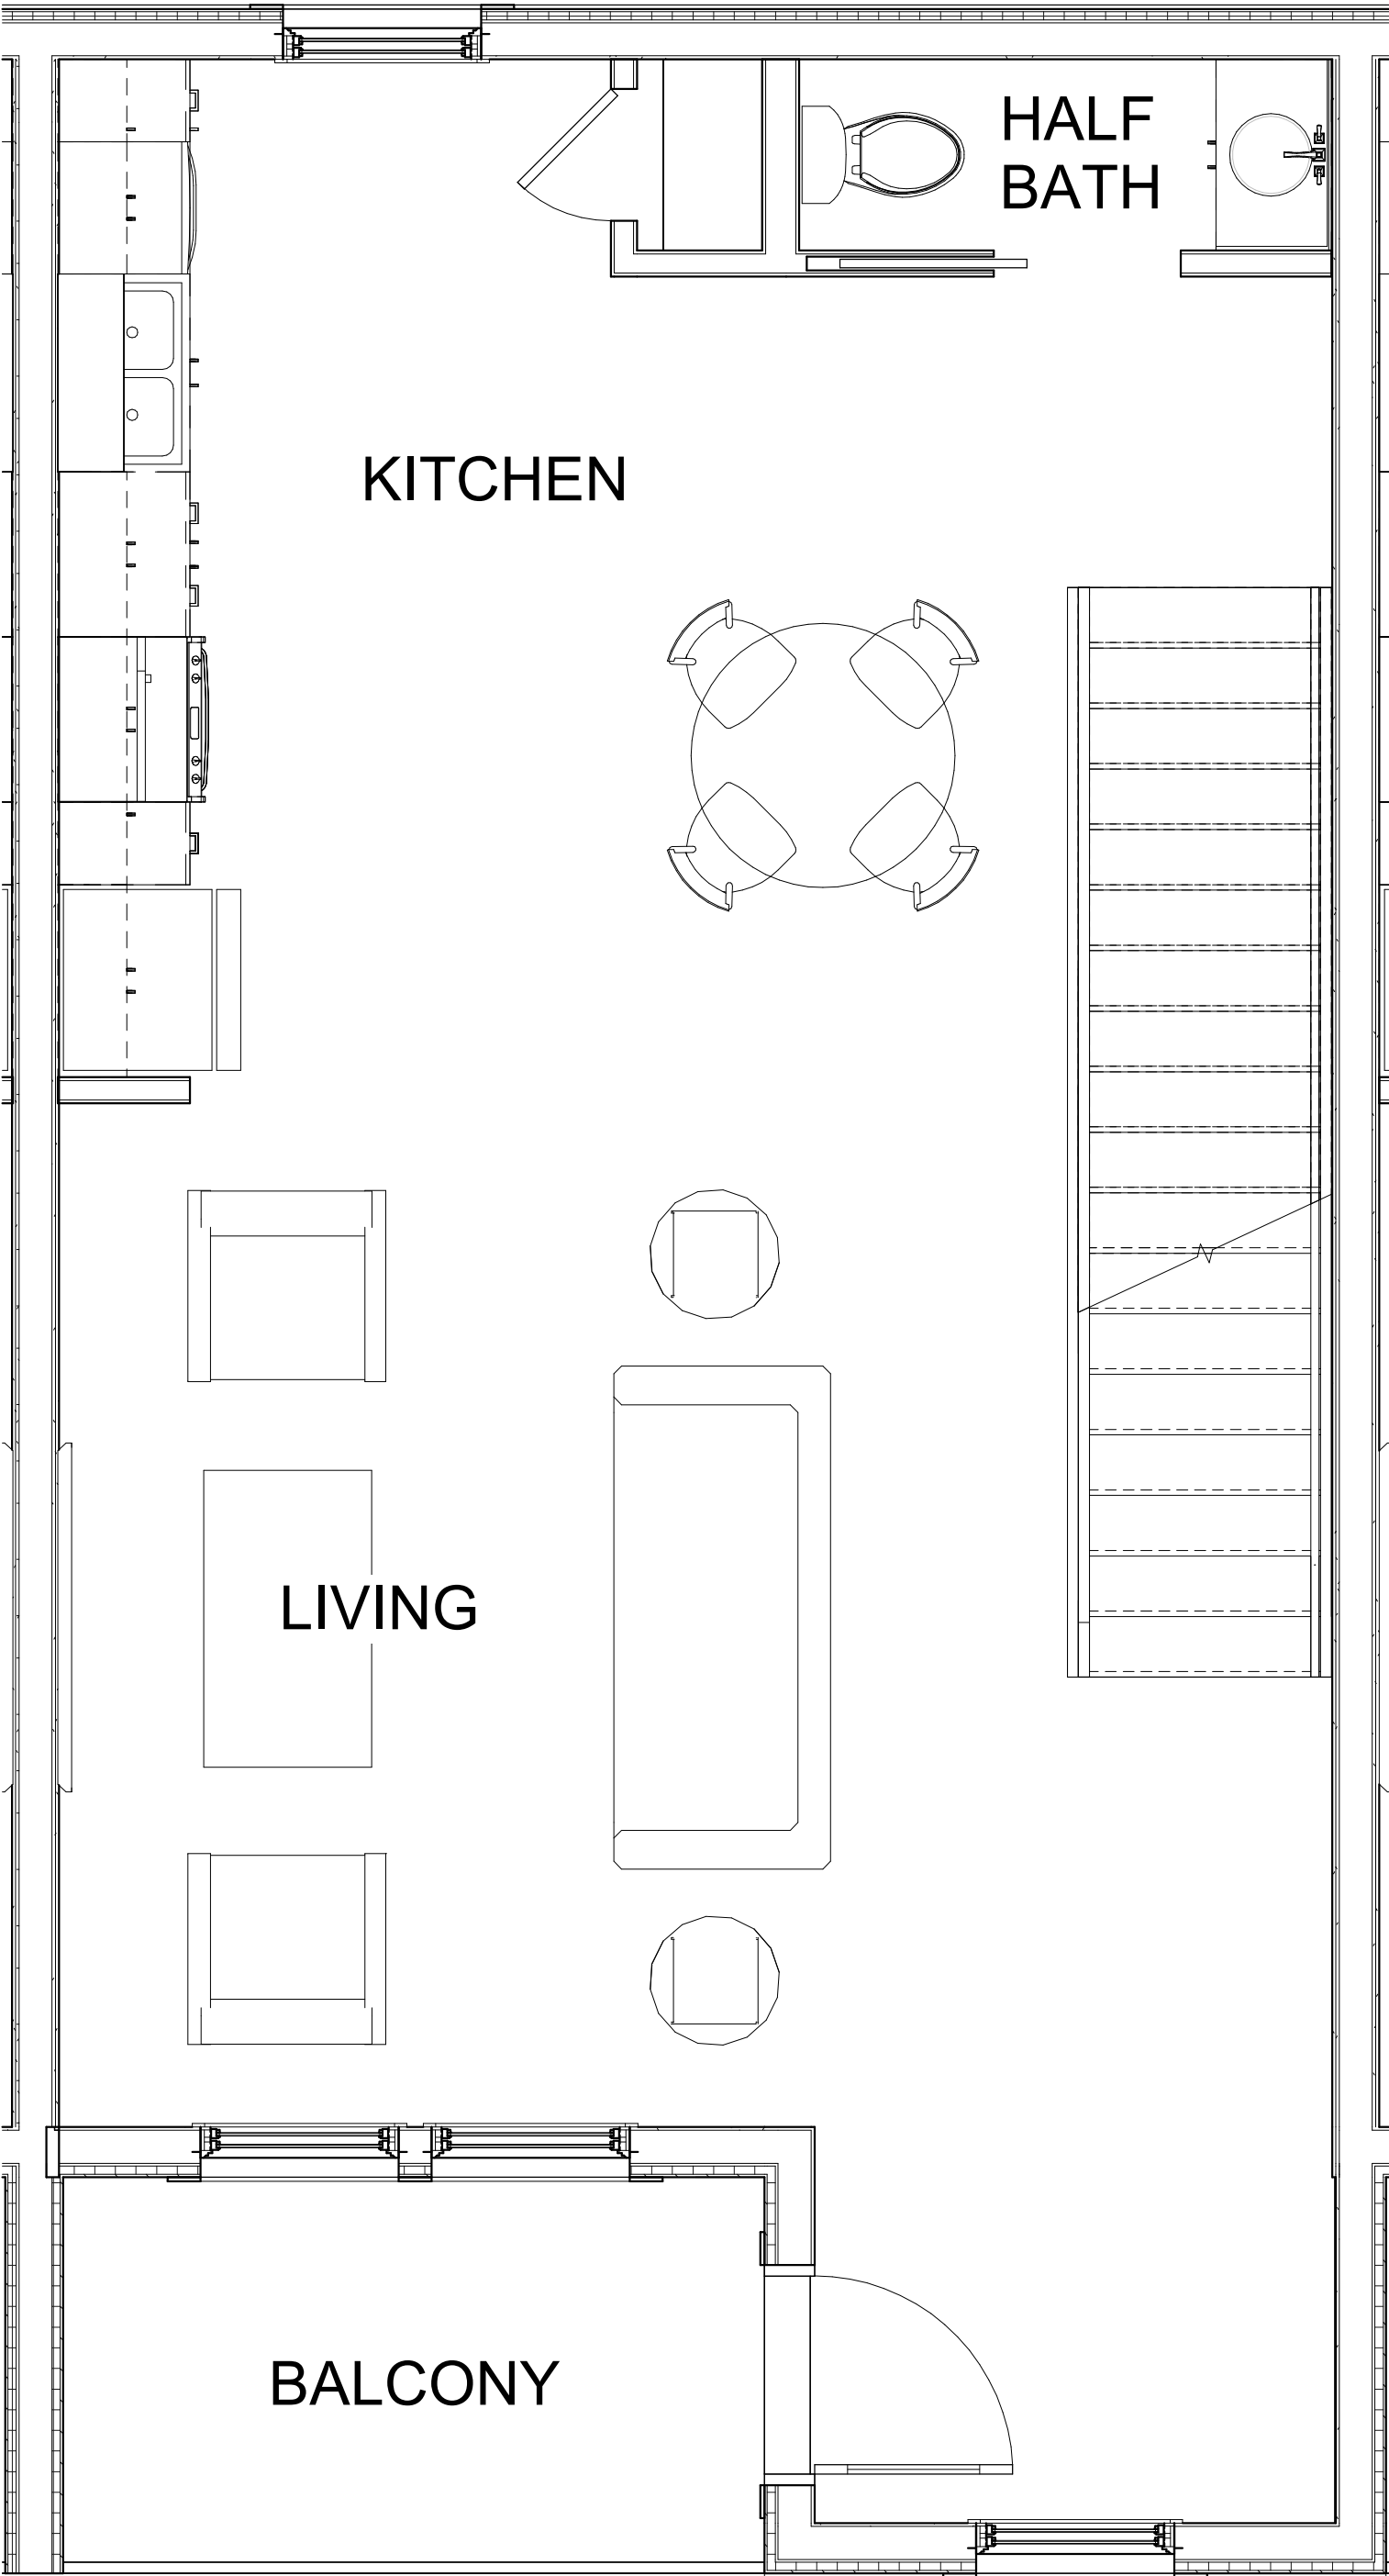


2 1A 2-BED LEVEL 1
3/8" = 1'-0"

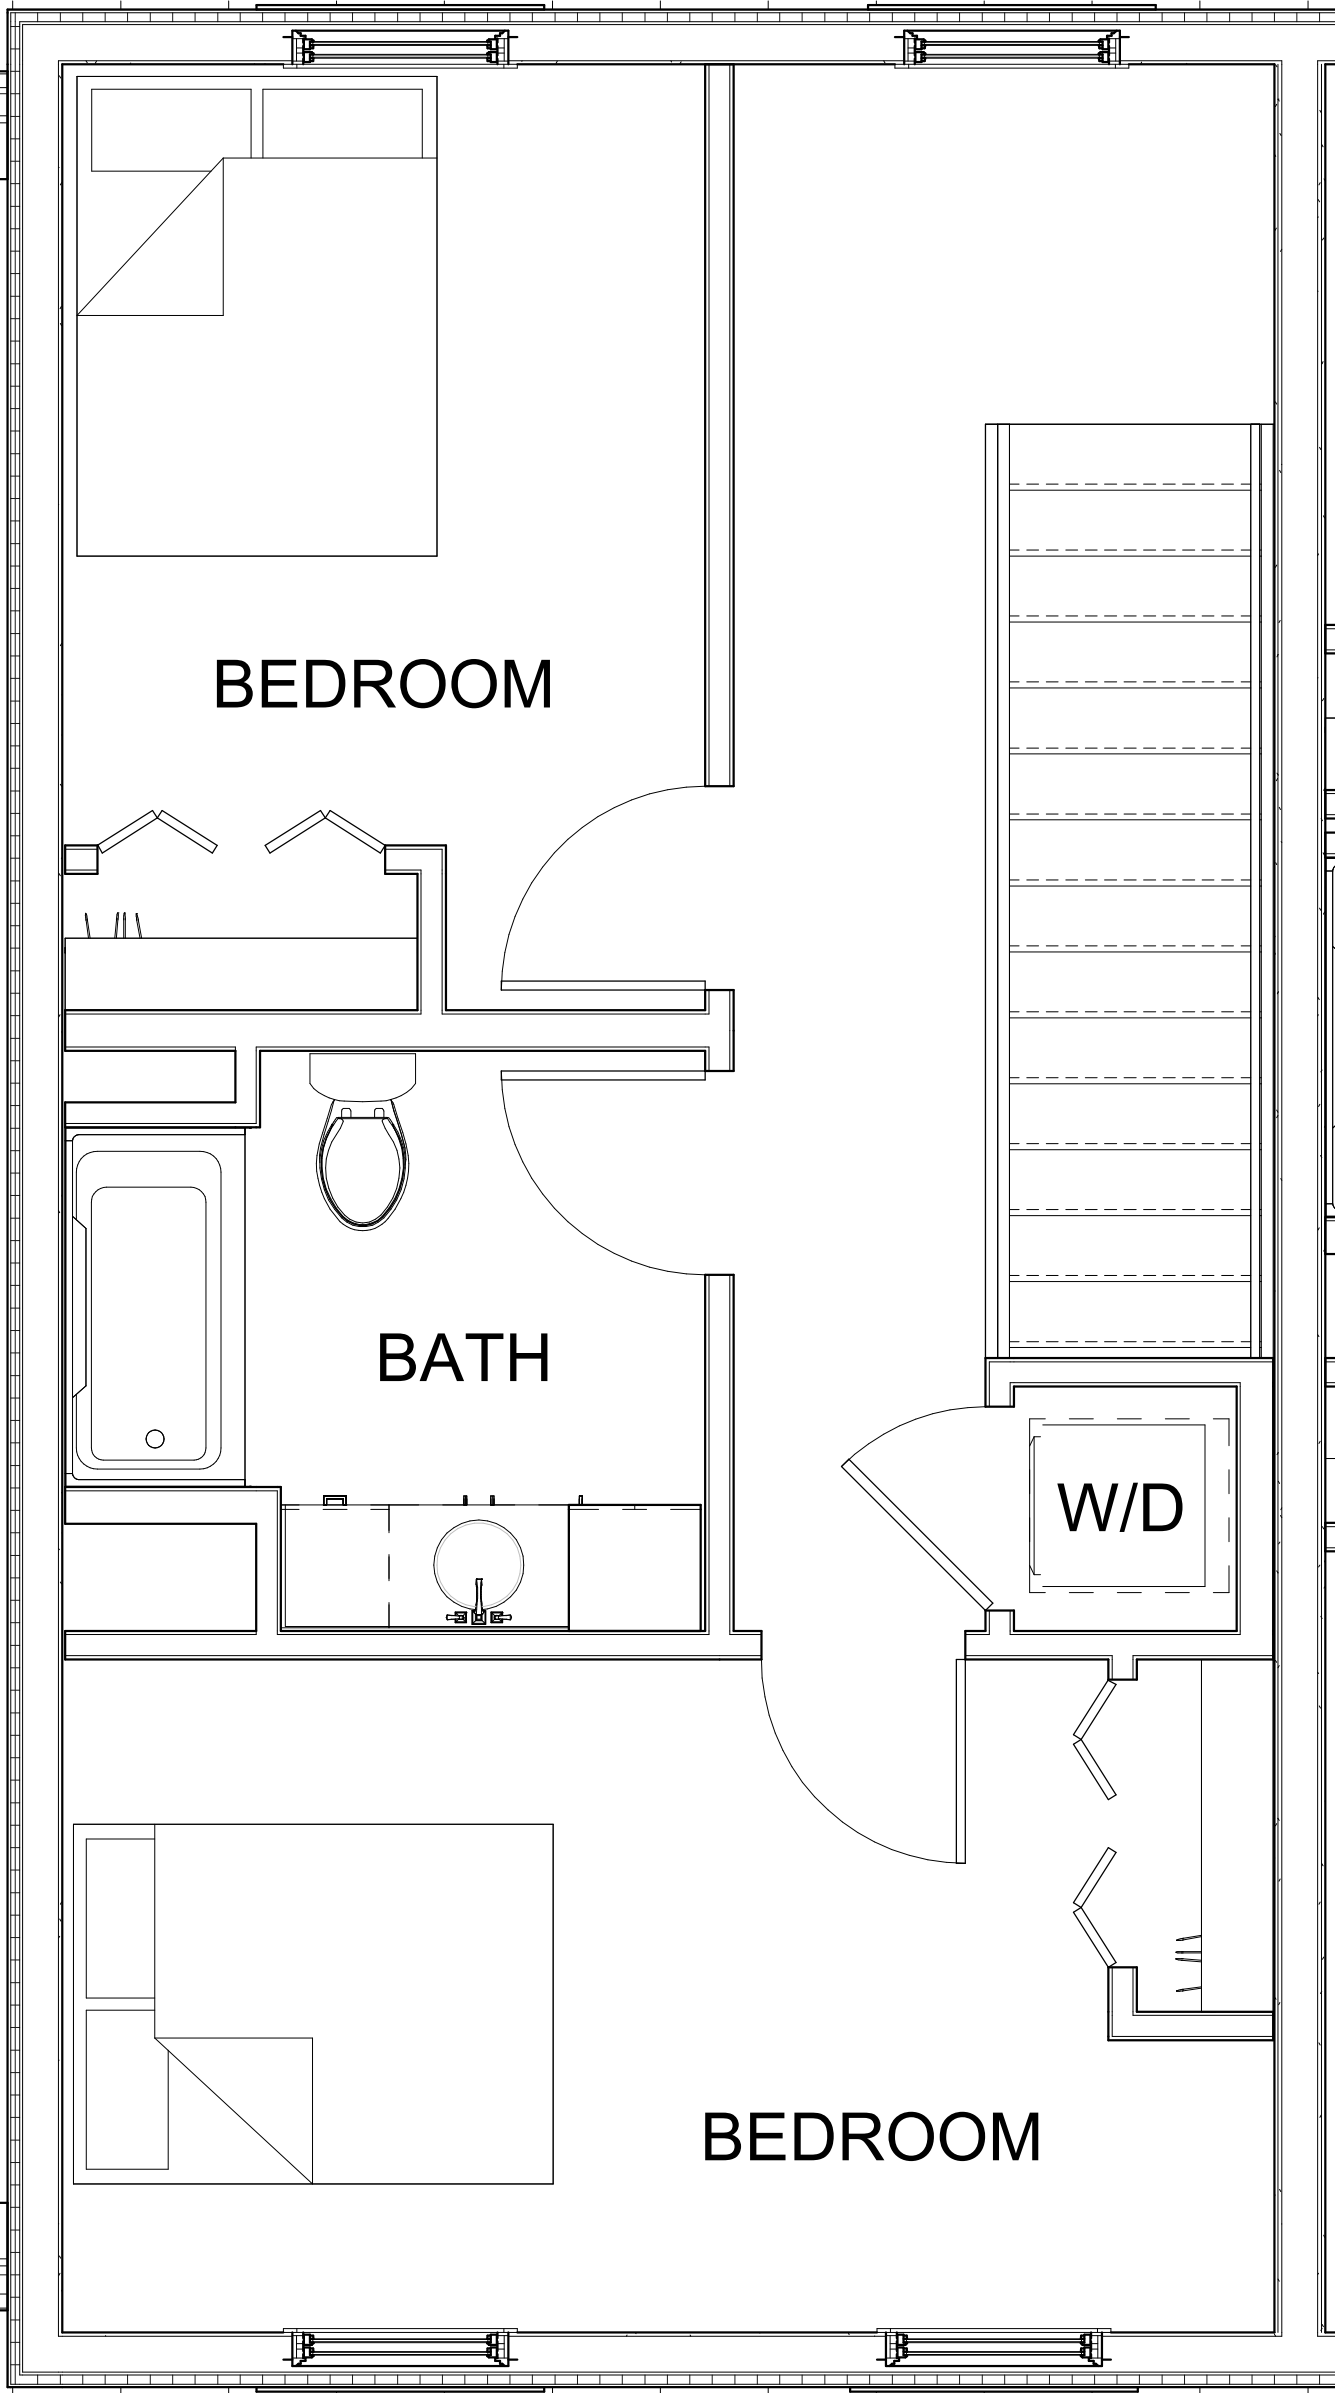


3 1A 2-BED LEVEL 2
3/8" = 1'-0"

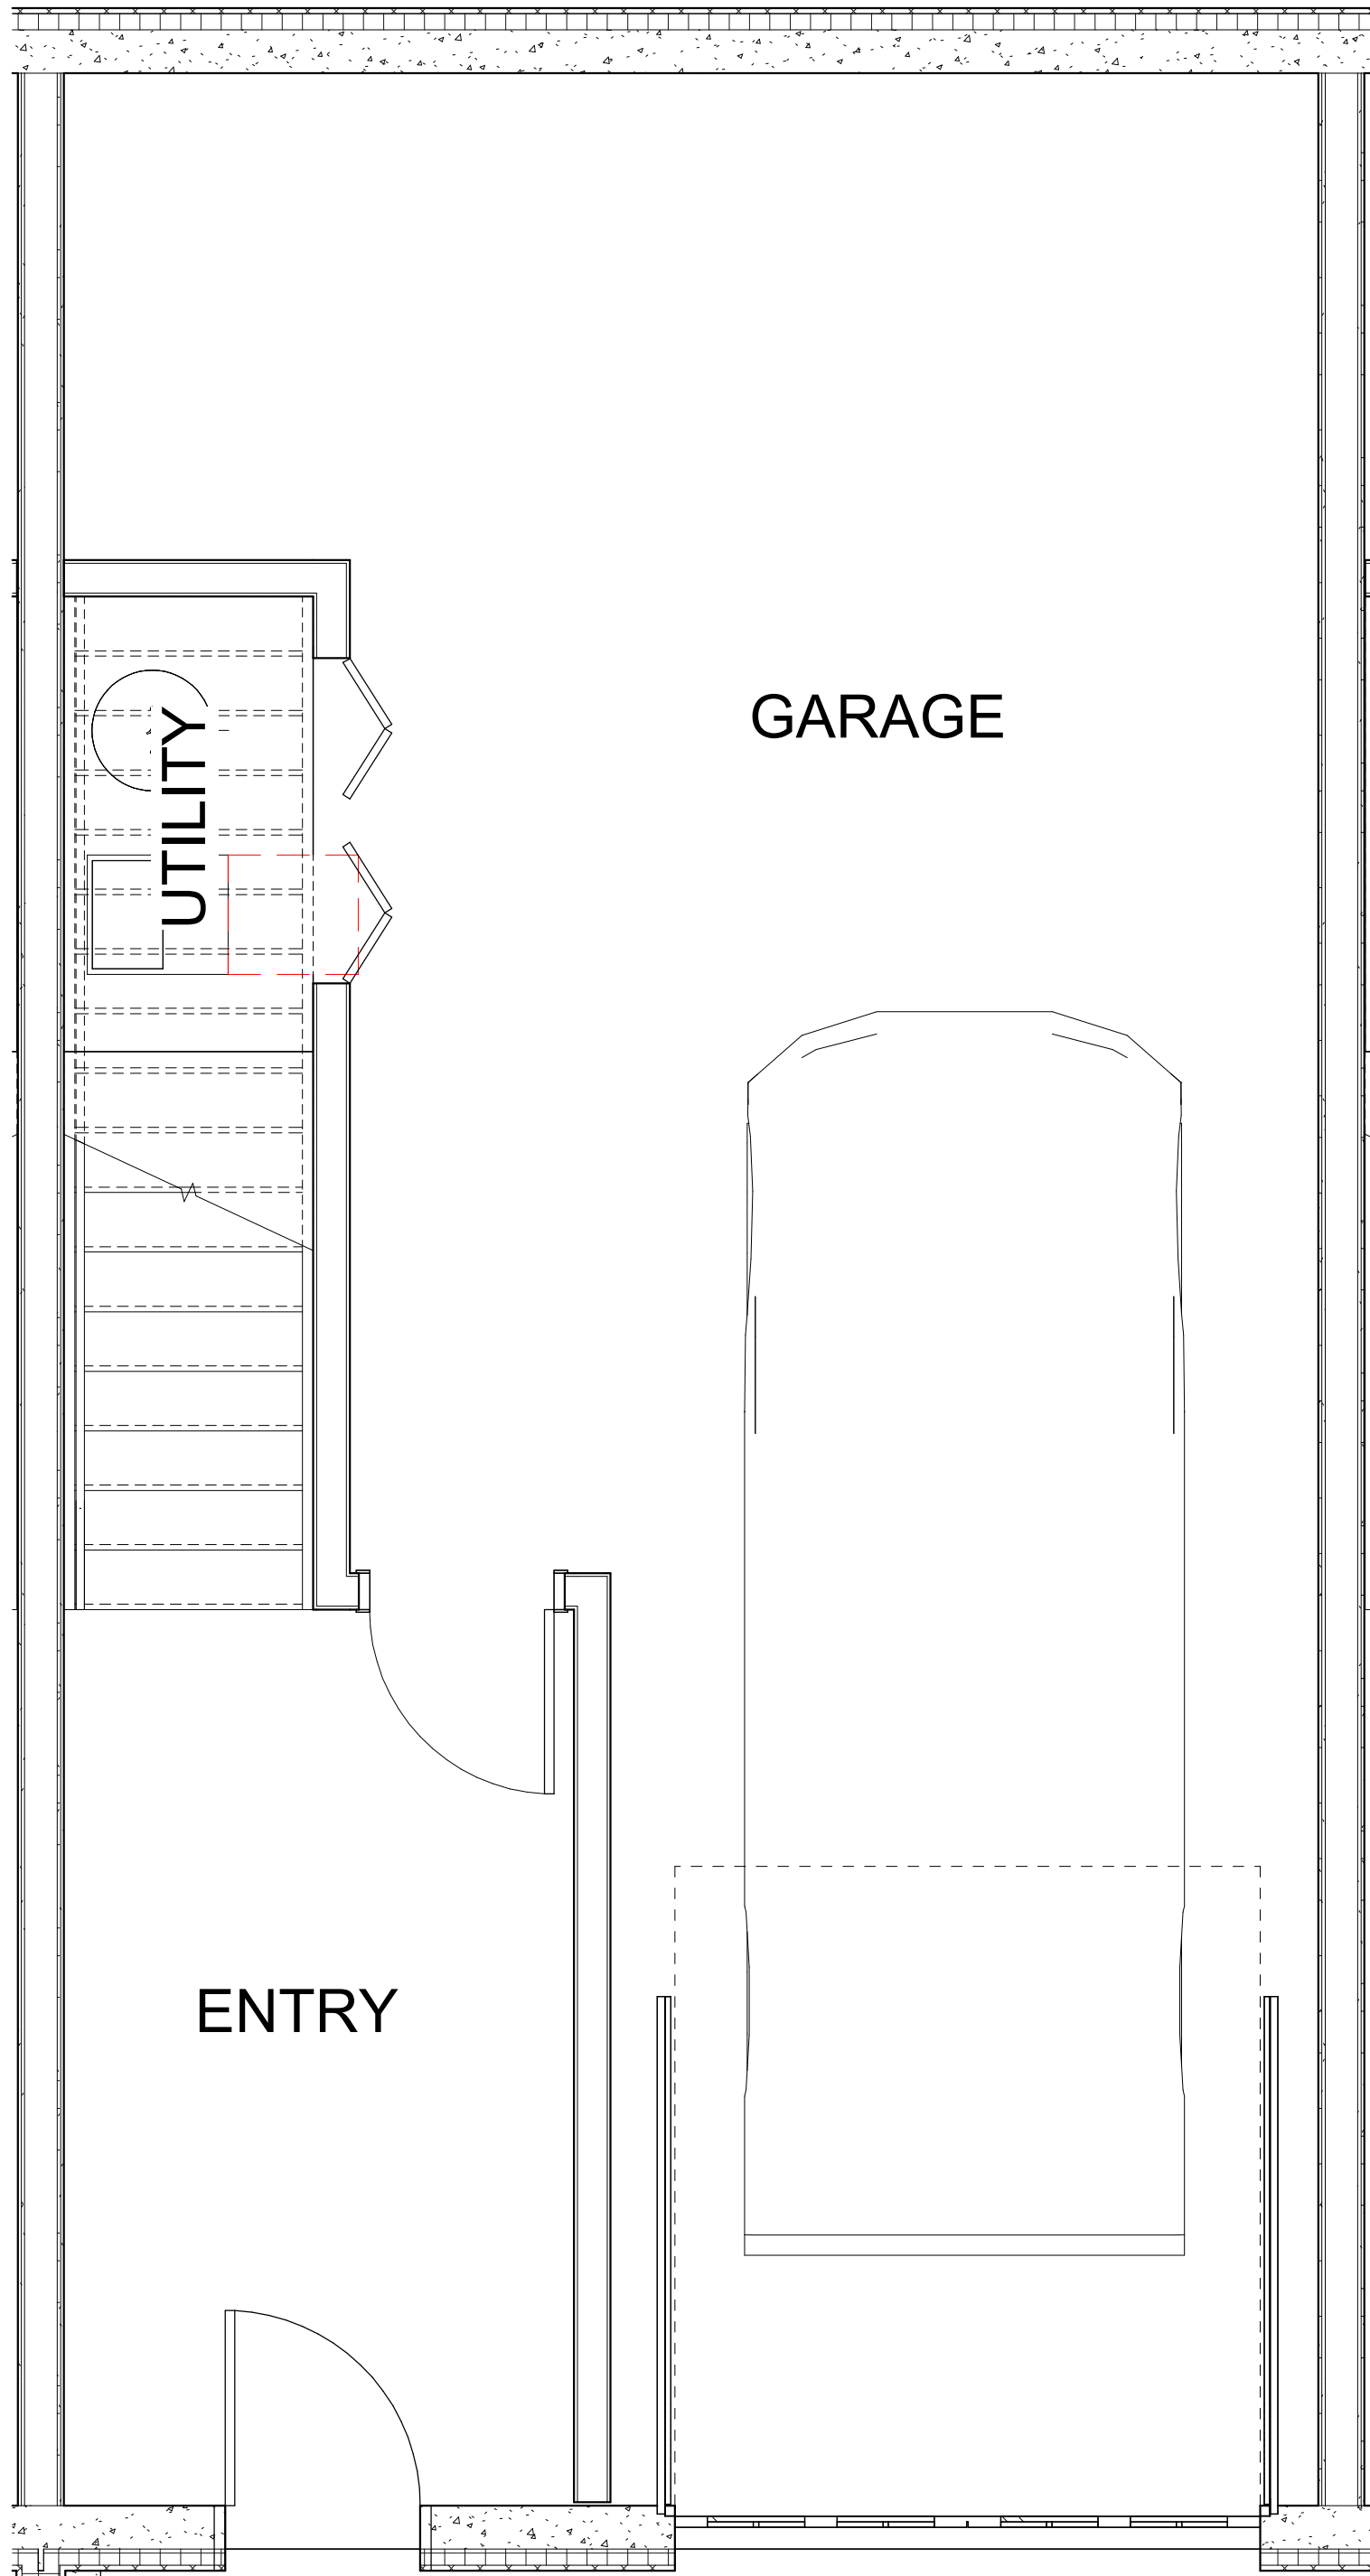

1 1A 3-BED BASEMENT
3/8" = 1'-0"

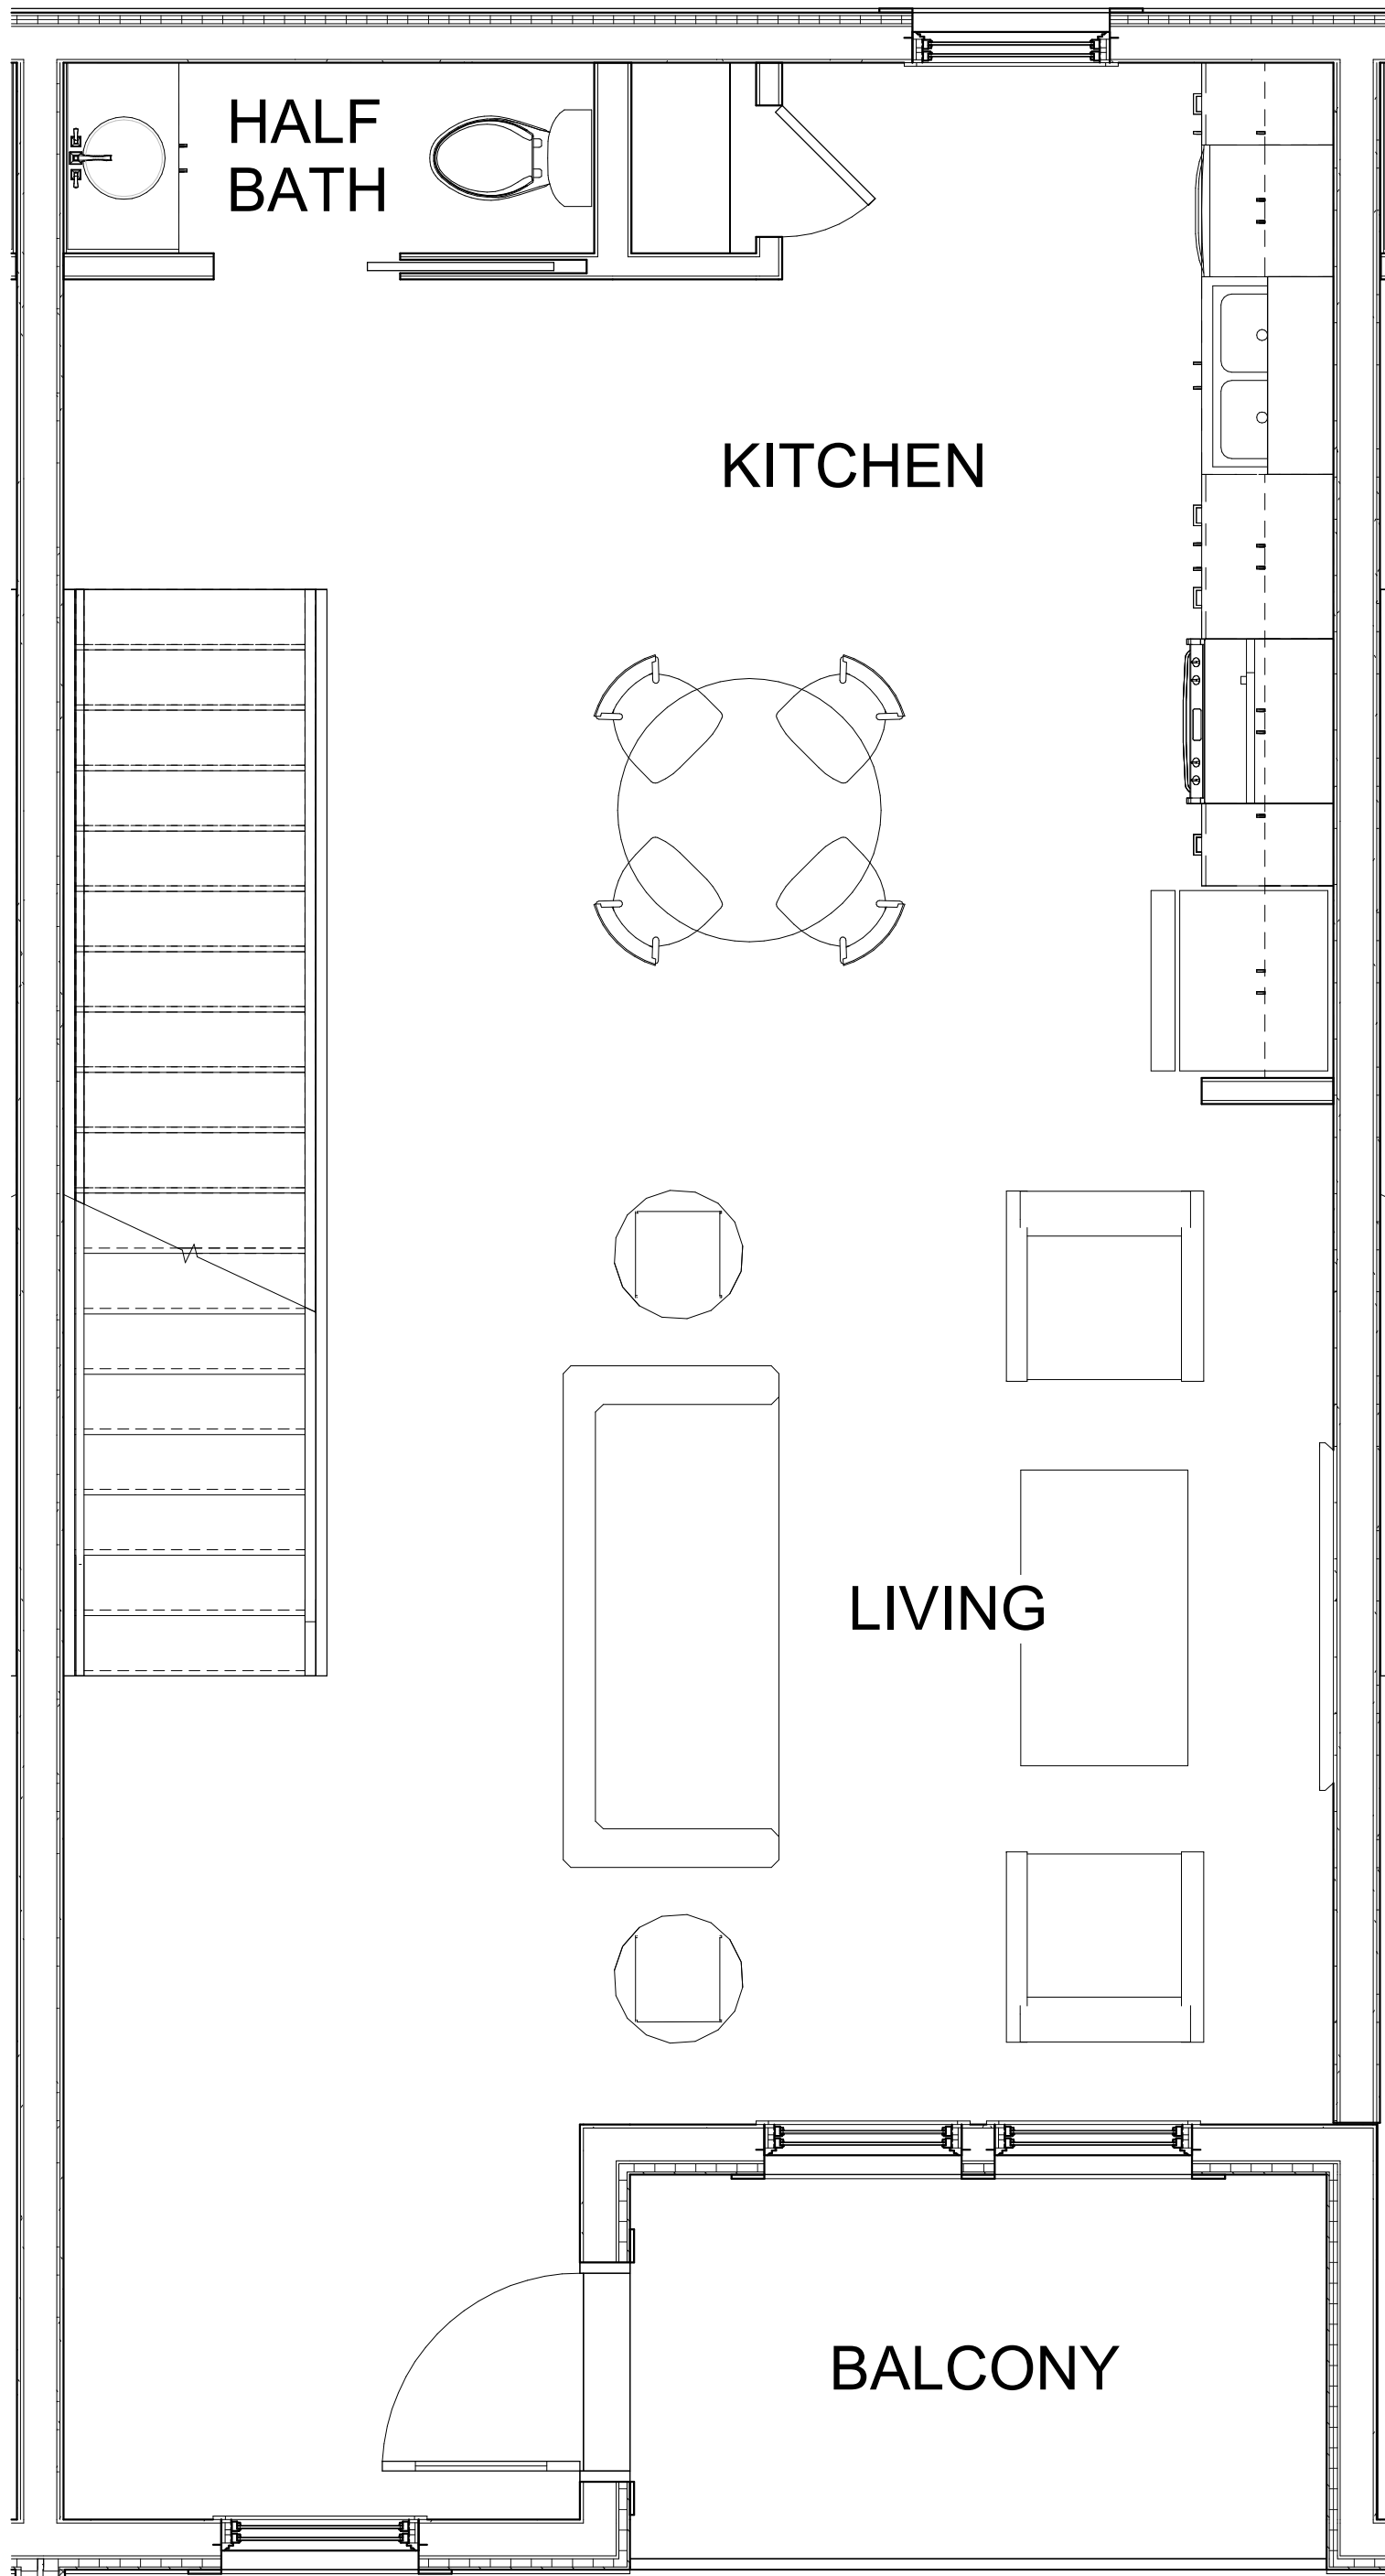


2 1A 3-BED LEVEL 1
3/8" = 1'-0"

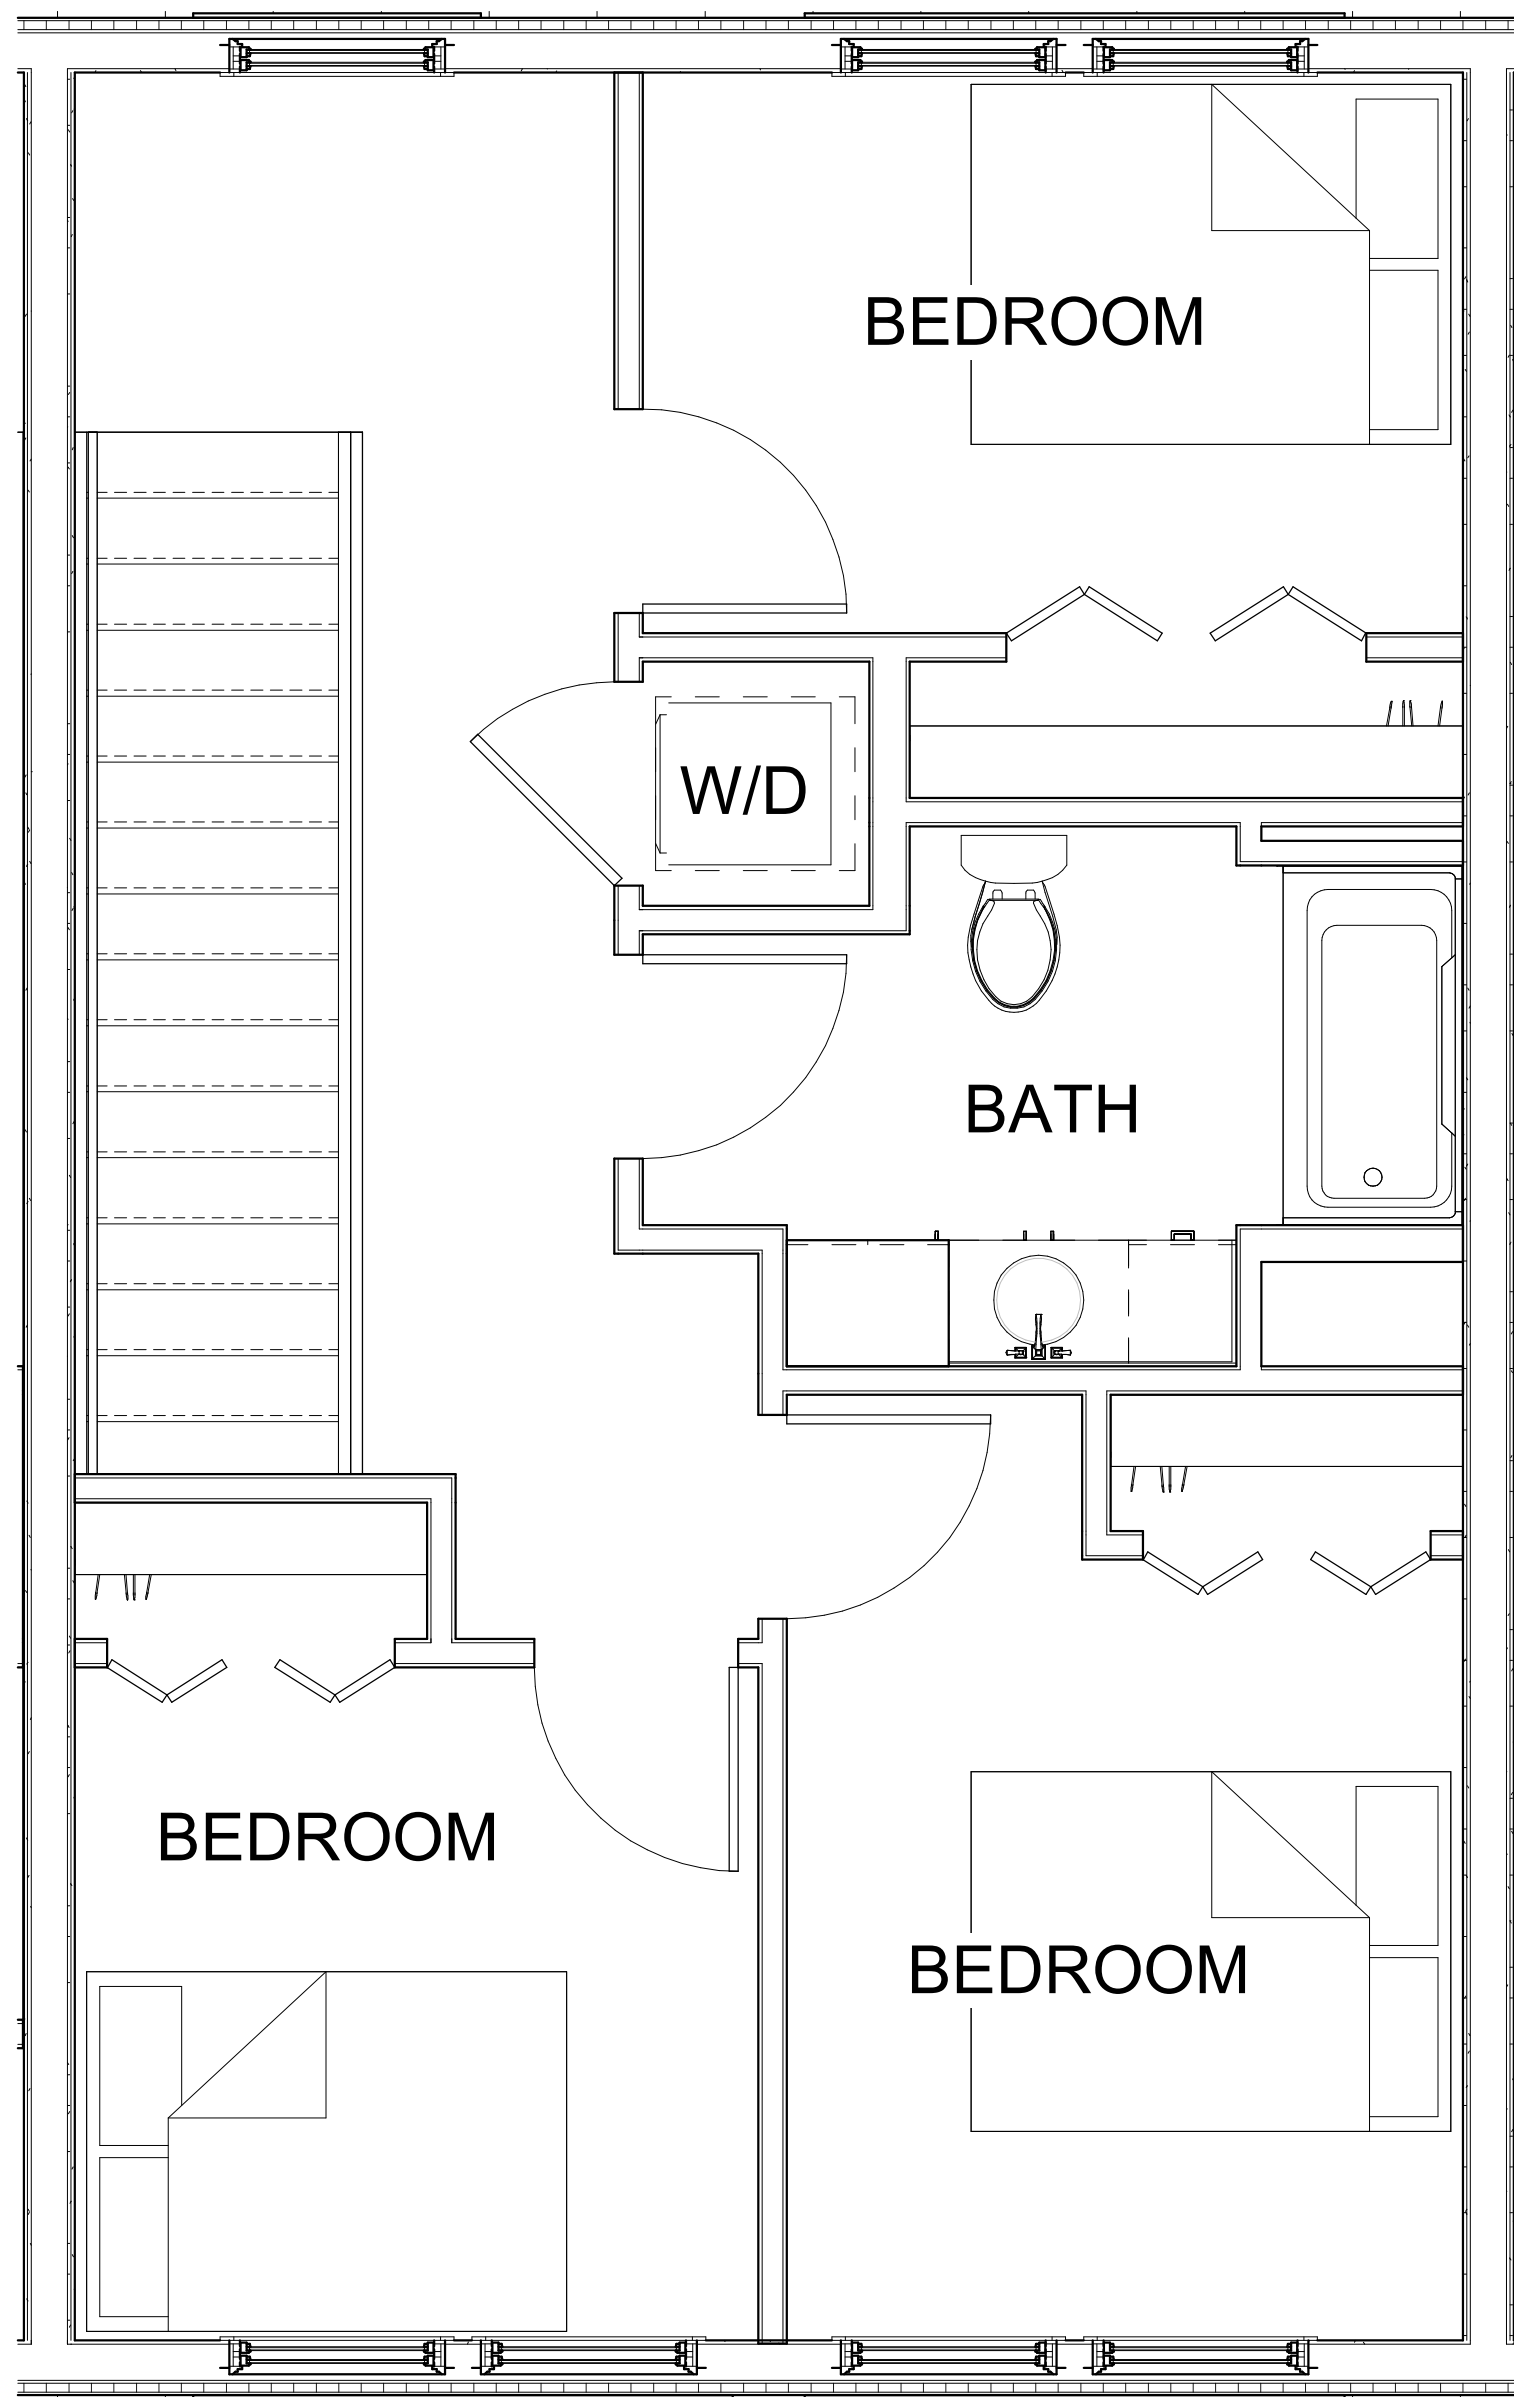


3 1A 3-BED LEVEL 2
3/8" = 1'-0"




1 BUILDING 1A - FRONT
1/8" = 1'-0"

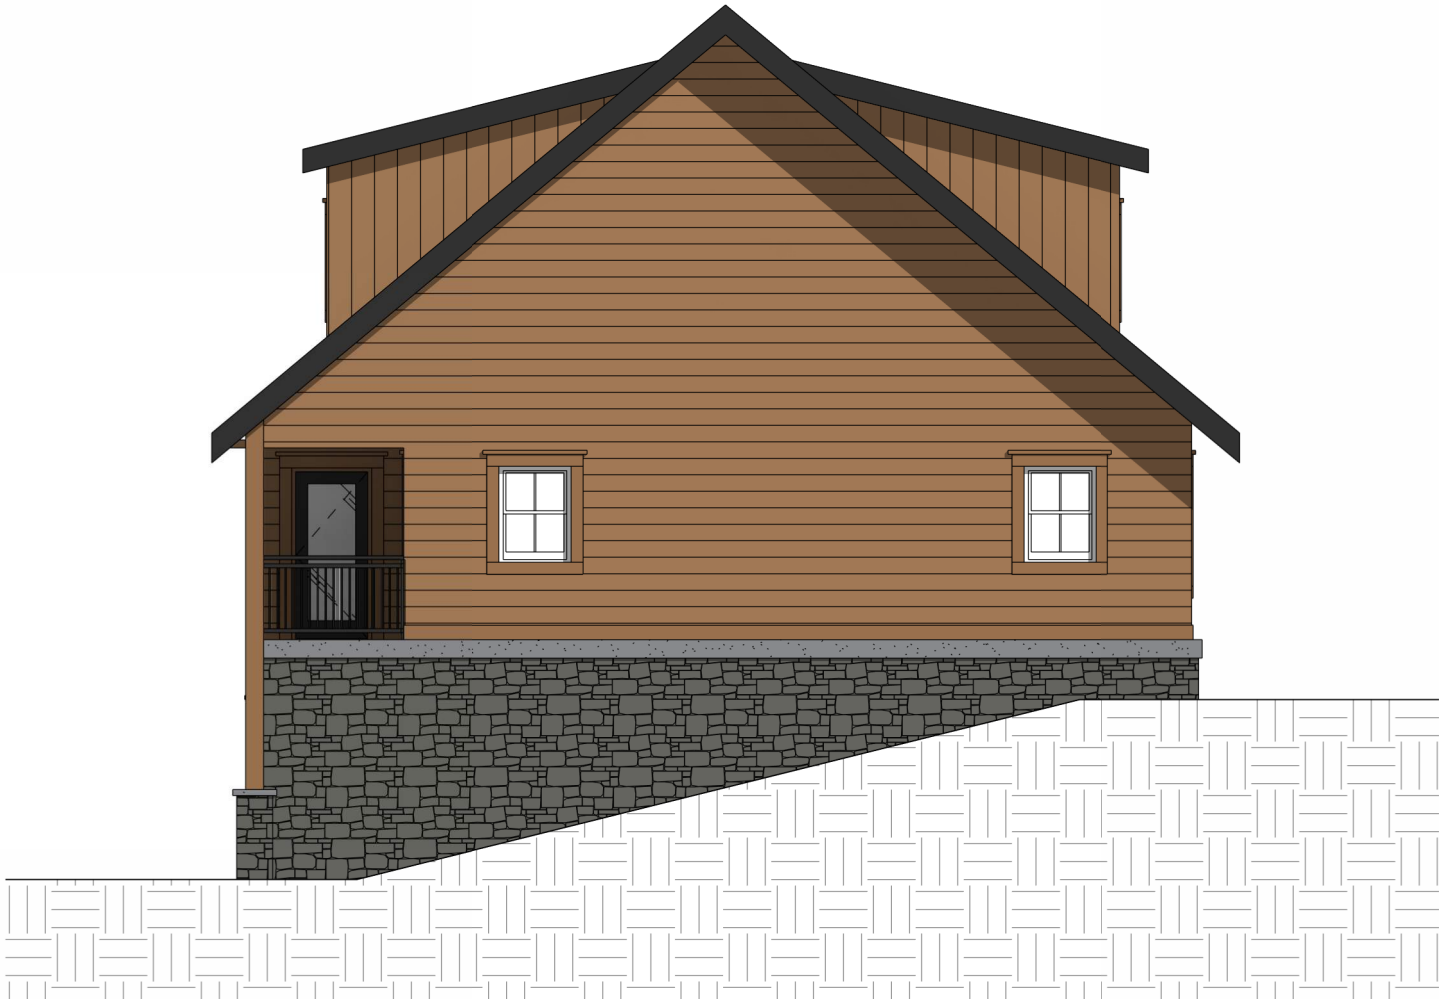

2 BUILDING 1A - RIGHT
1/8" = 1'-0"

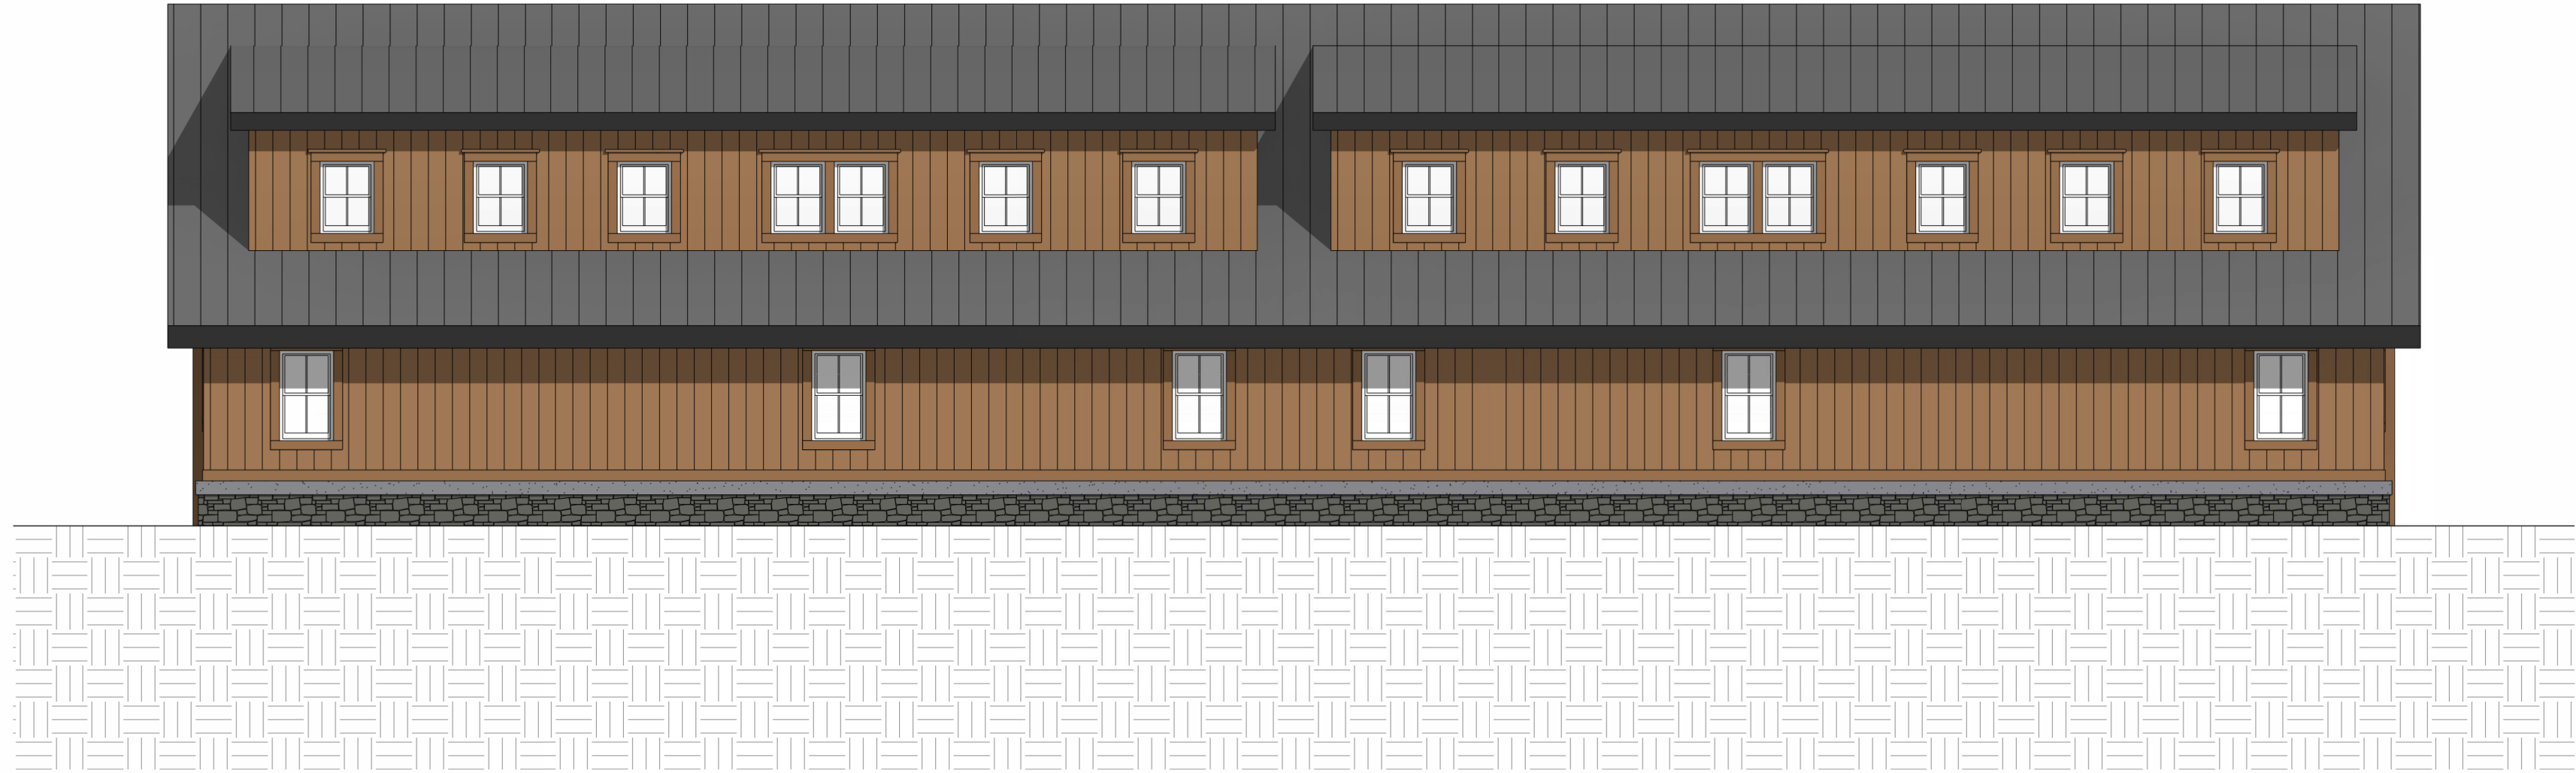

3 BUILDING 1A - REAR
1/8" = 1'-0"

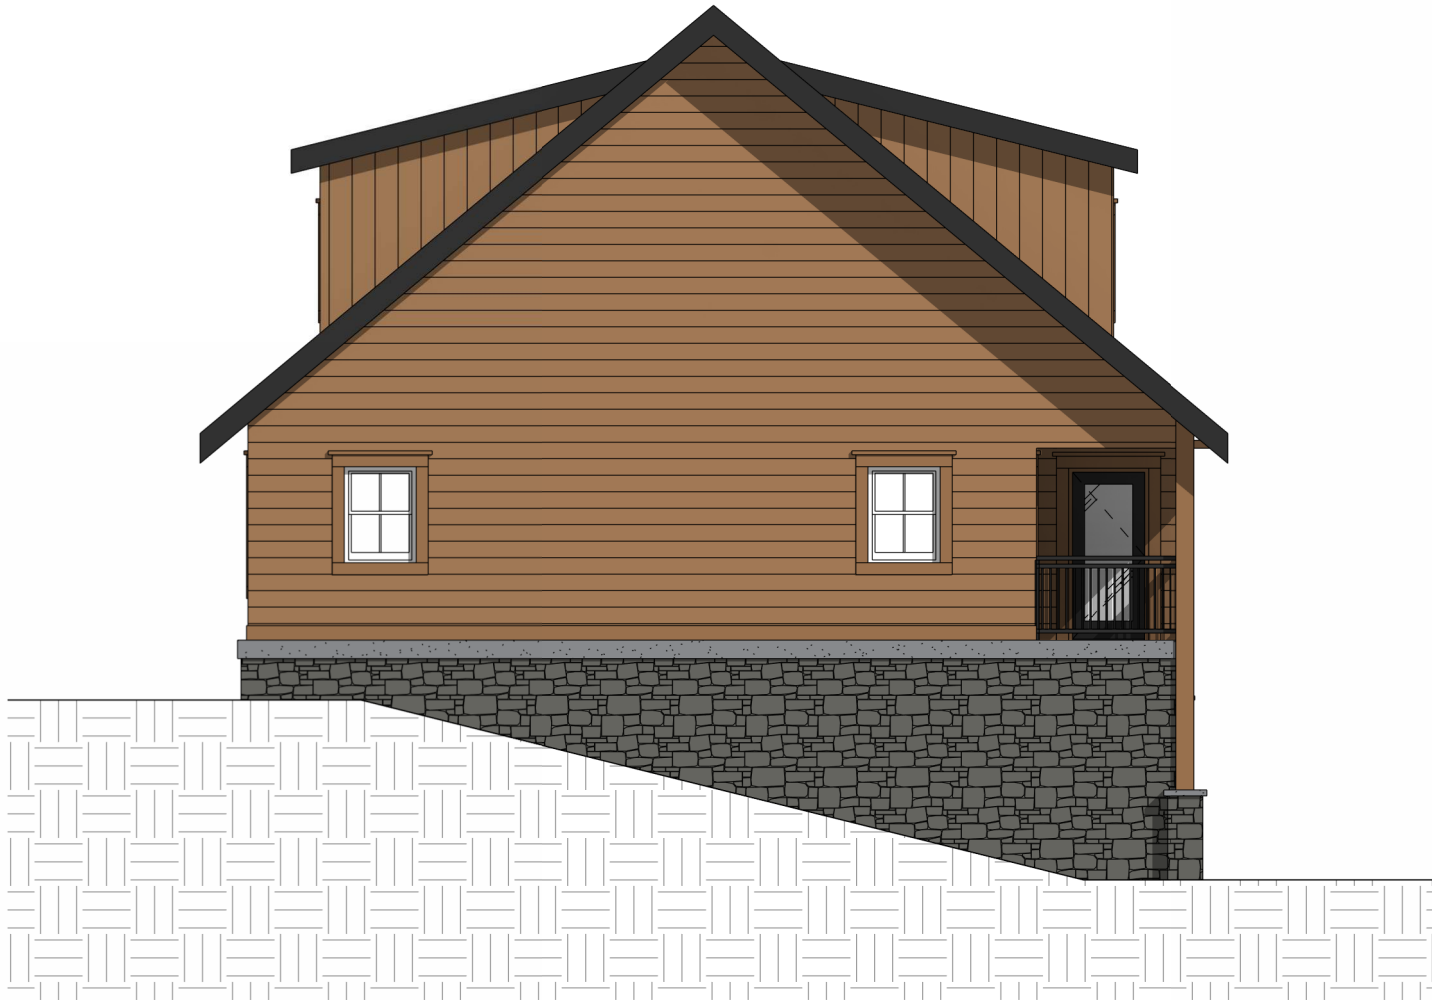

4 BUILDING 1A - LEFT
1/8" = 1'-0"