


Stanley Sewer Line Connection Special Use Permit - Appendix A

Sawtooth National Forest
Sawtooth National Recreation Area

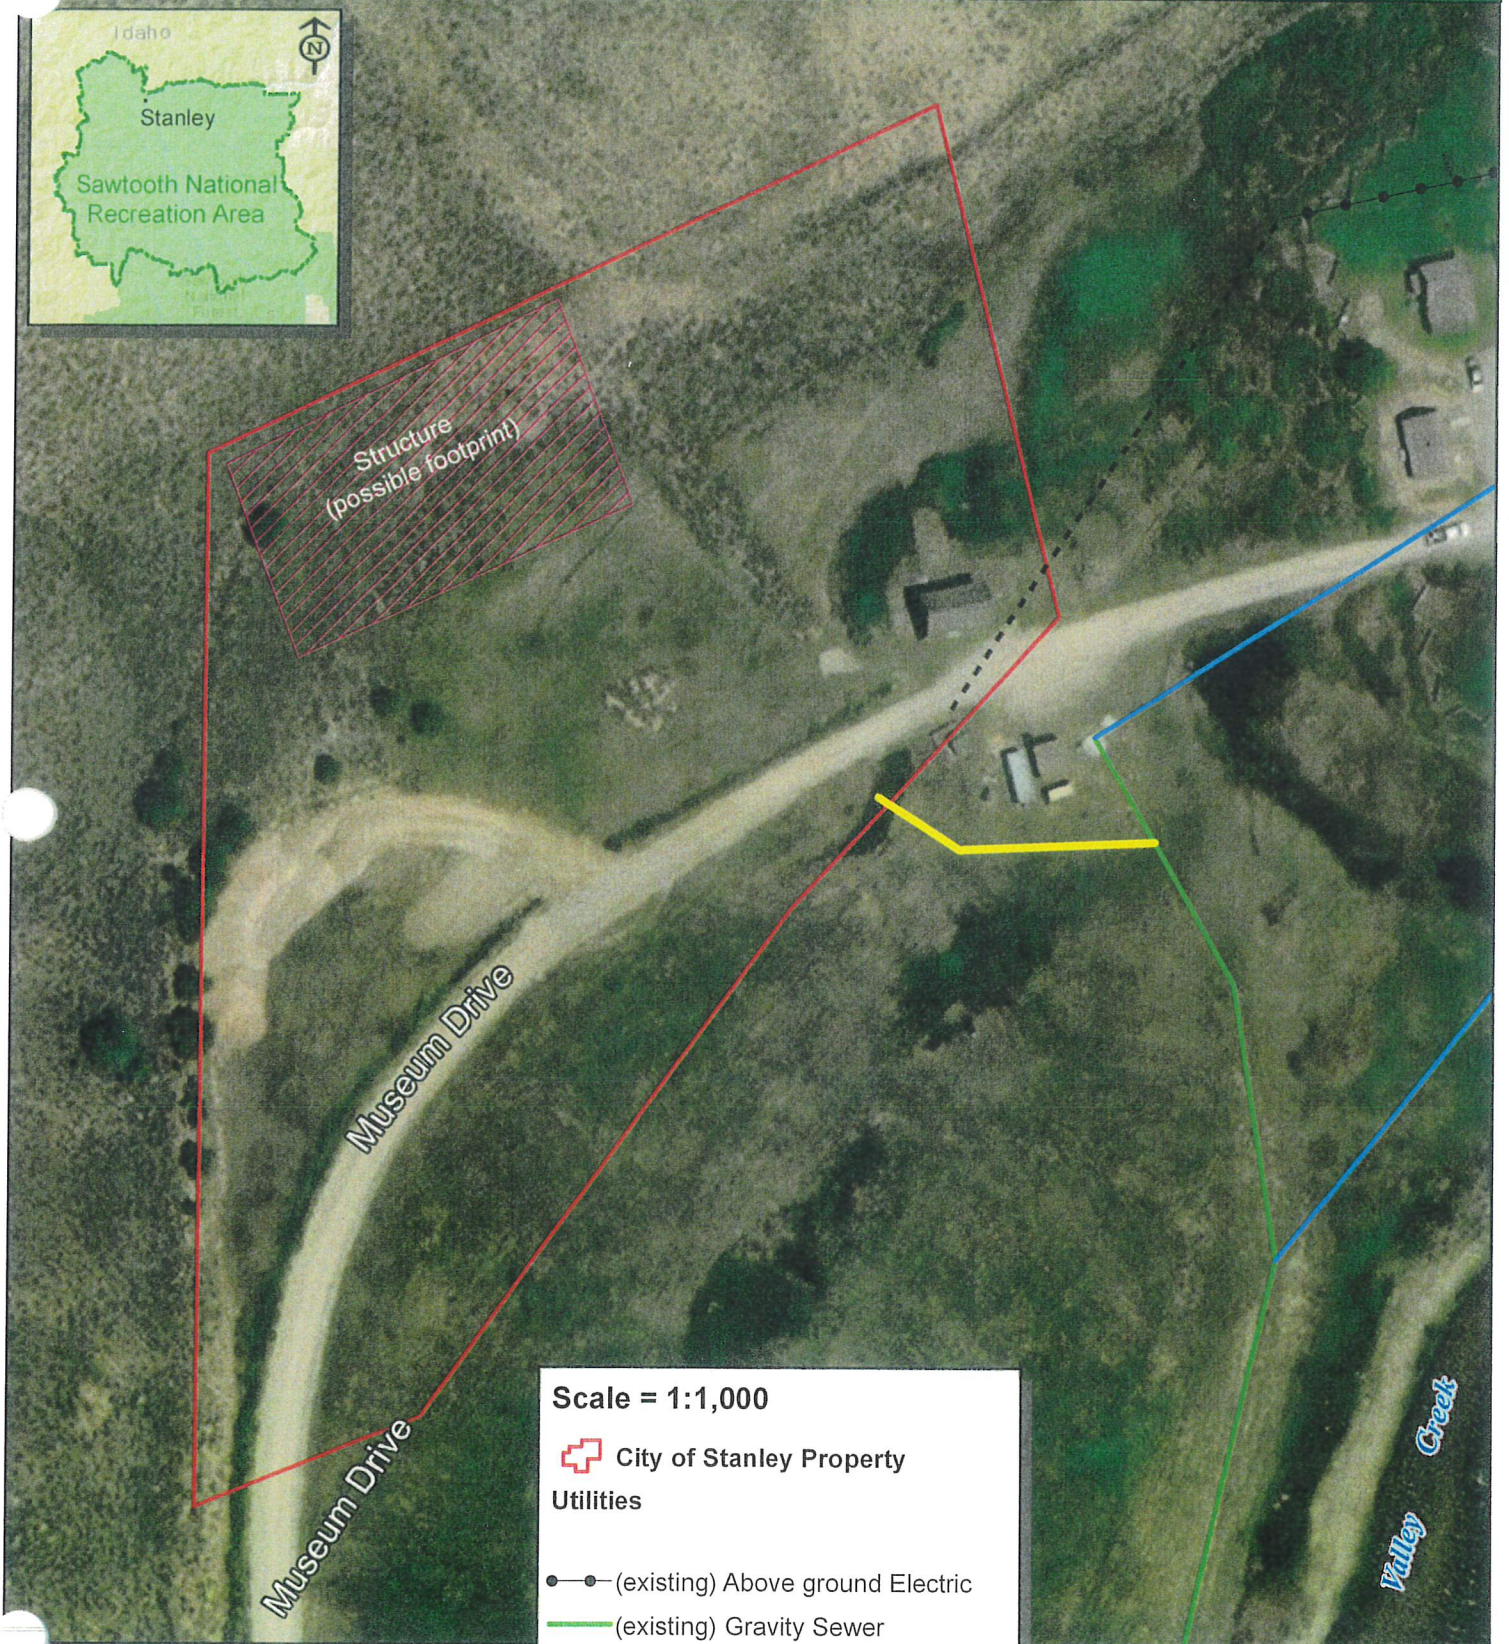

Scale = 1:1,000

City of Stanley Property

Utilities

- (existing) Above ground Electric
- (existing) Gravity Sewer
- (existing) Pressure Sewer
- (proposed) Sewer Line Connection
- (existing) Underground Electric



T 10 N, R 13 E
Sec. 6

