




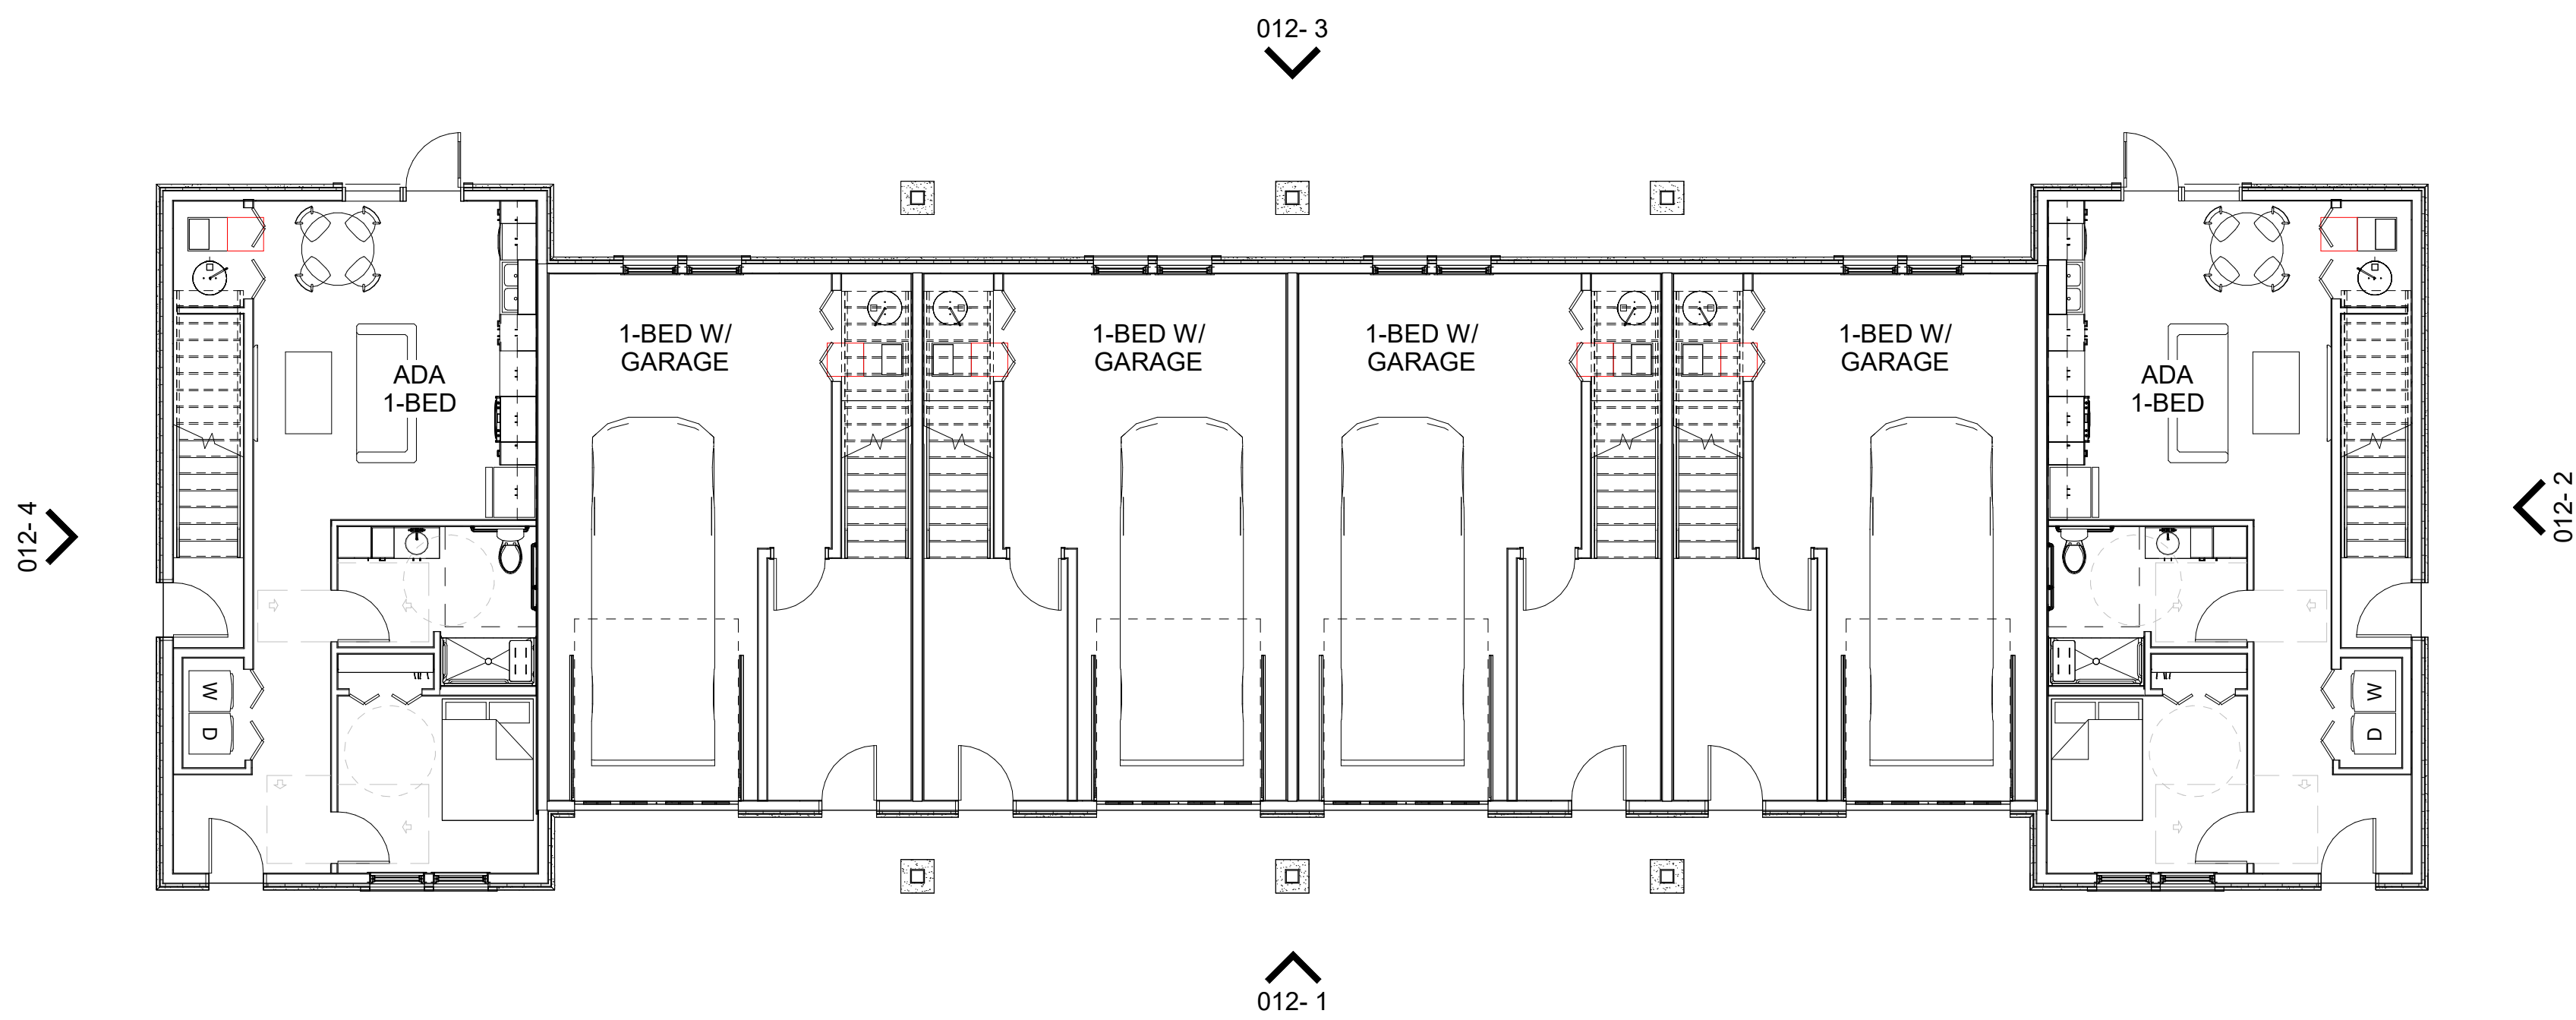


1 BUILDING 2 - LEVEL 1
1/8" = 1'-0"

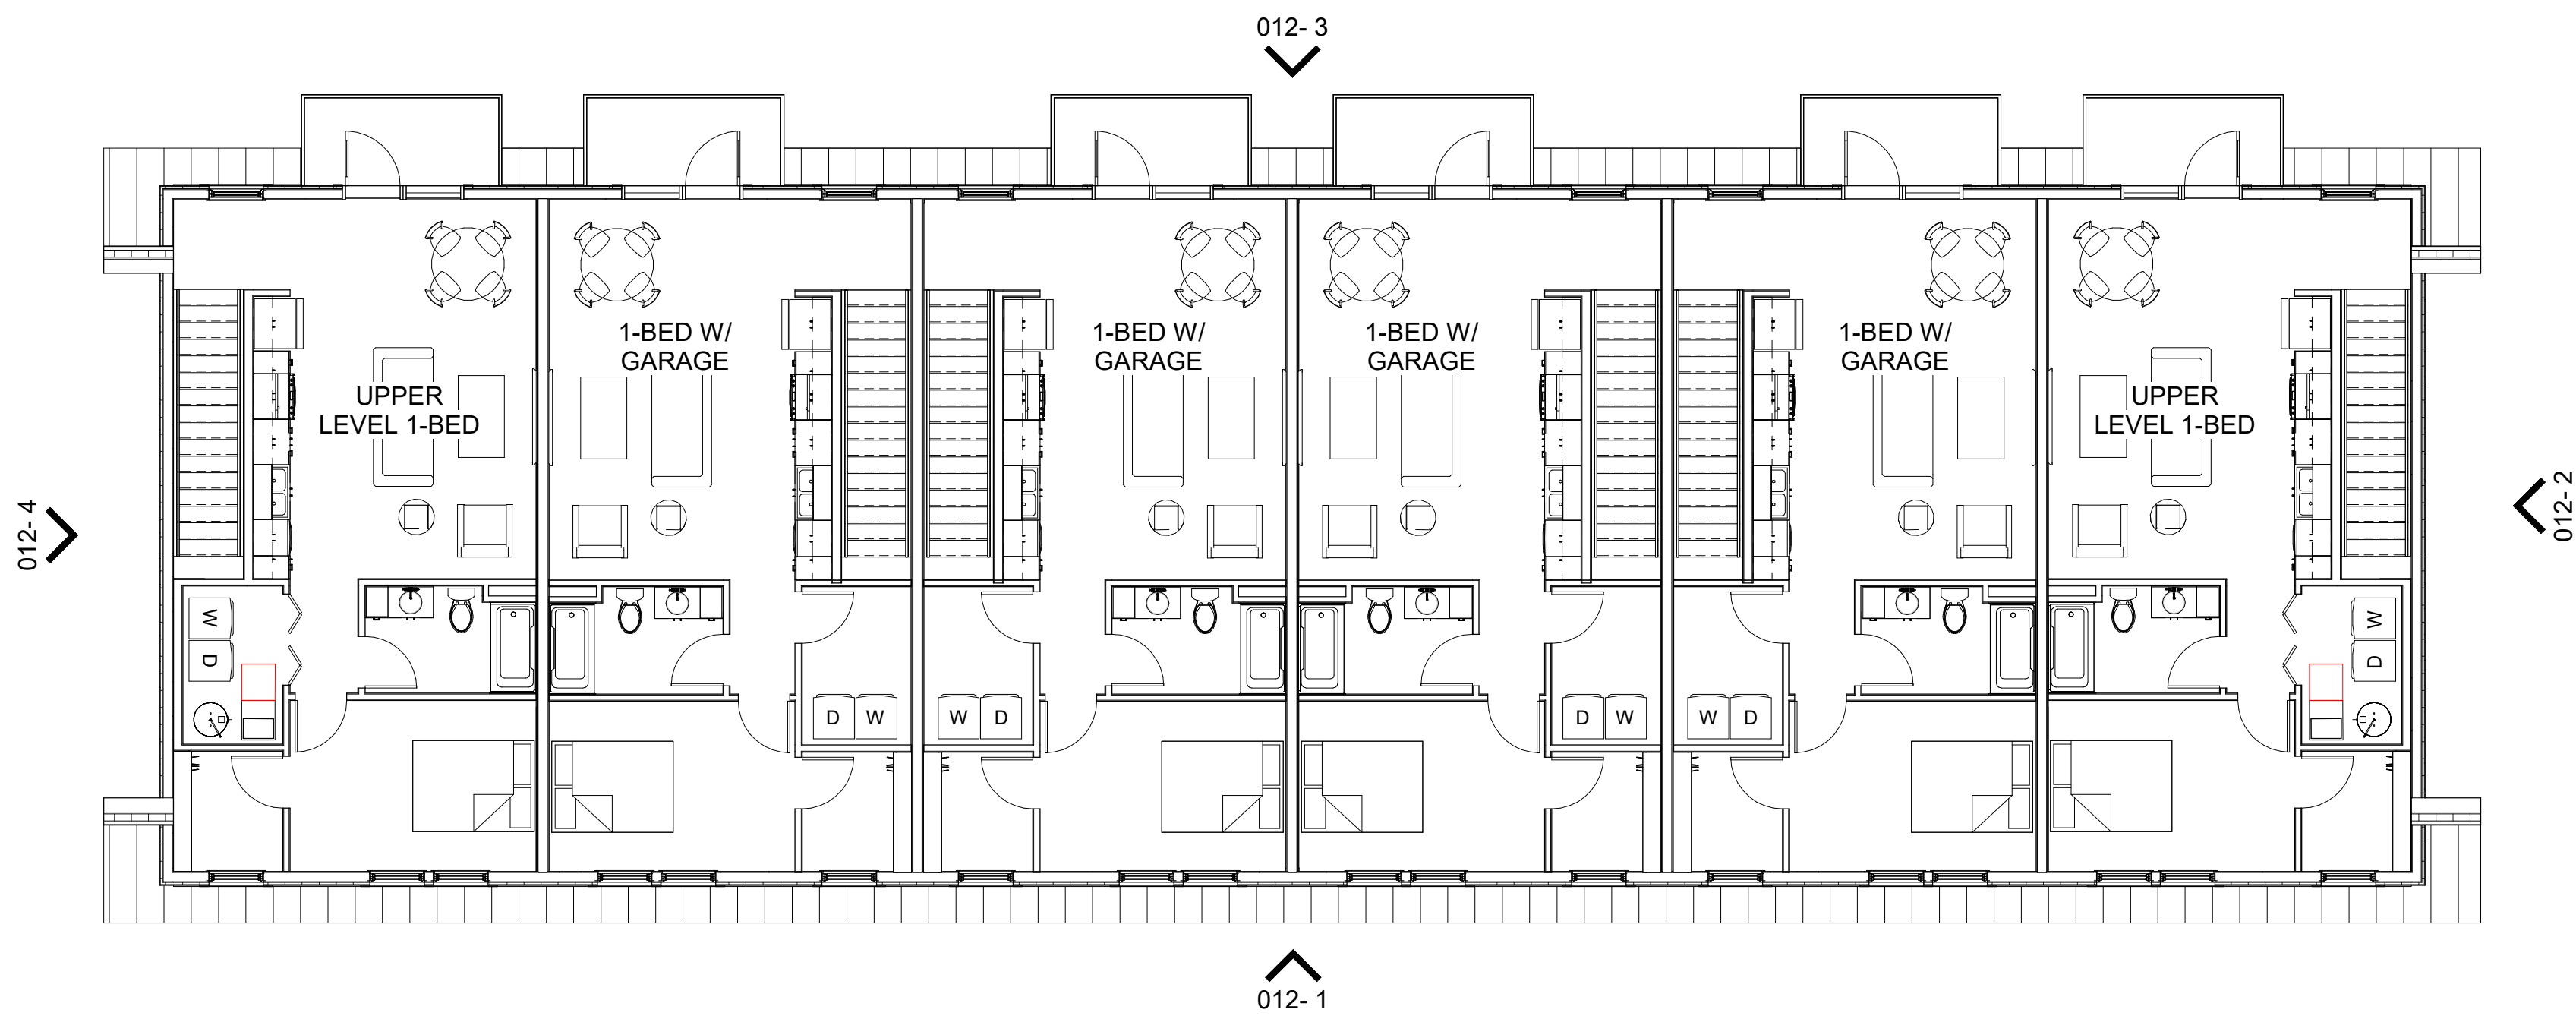


2 BUILDING 2 - LEVEL 2
1/8" = 1'-0"

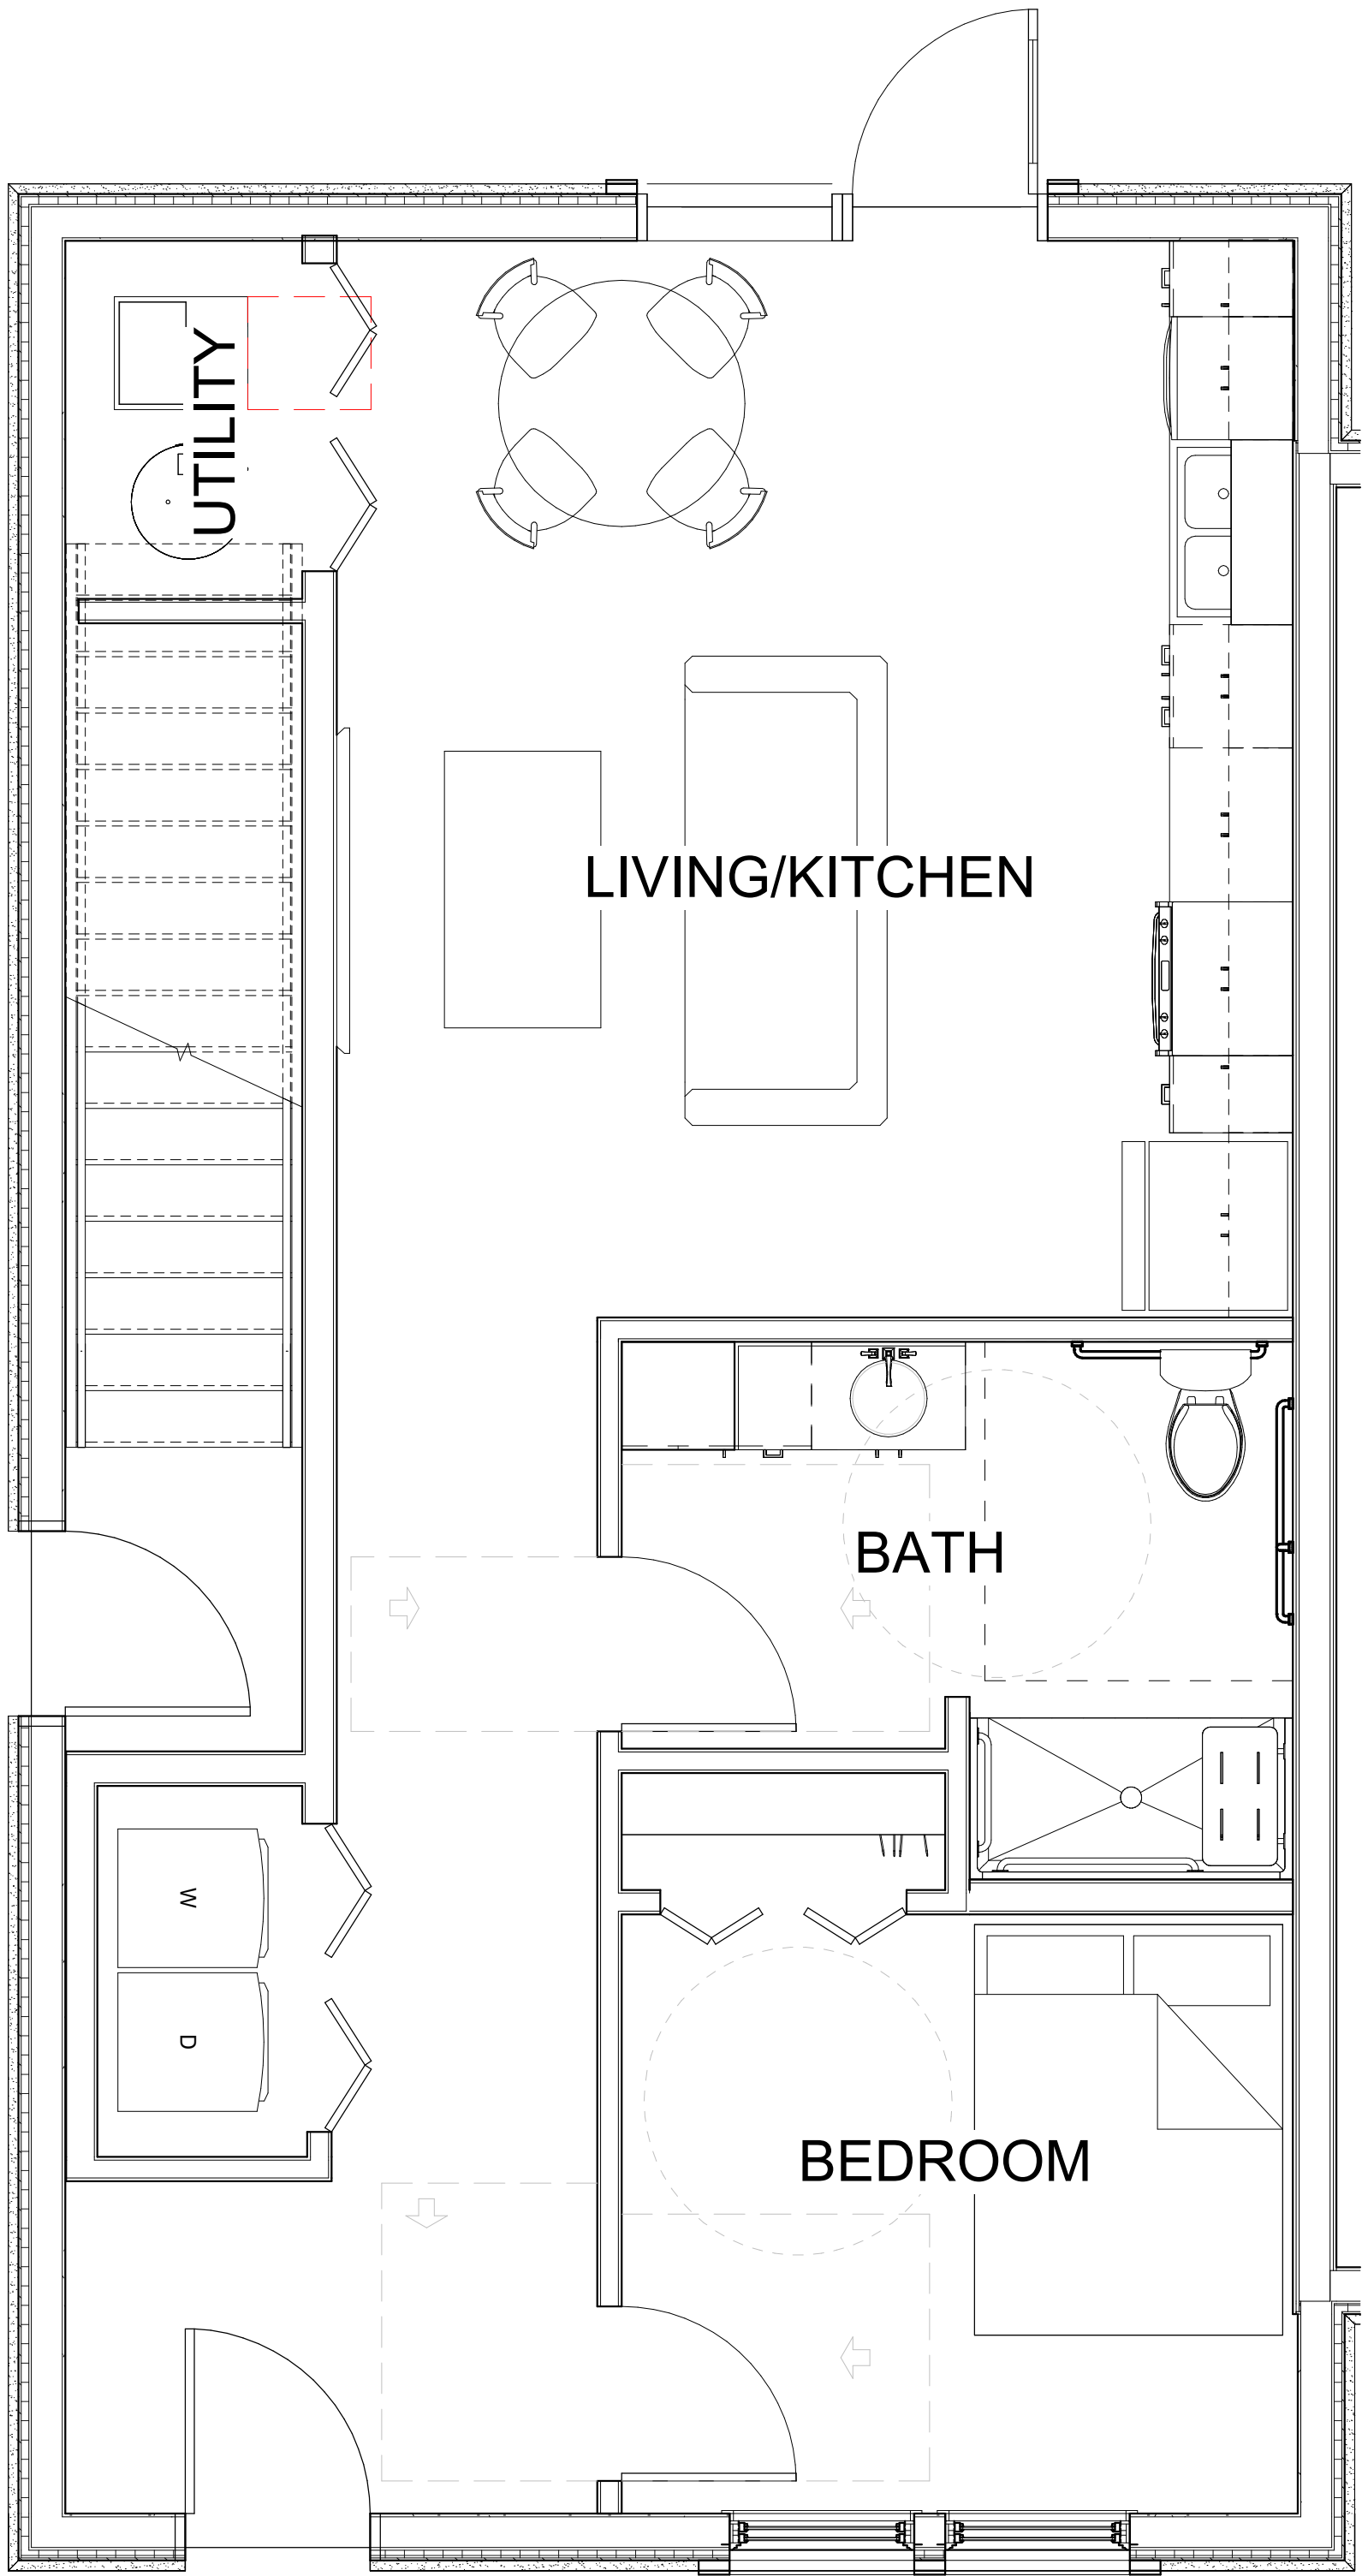


1 ADA 1-BED
3/8" = 1'-0"

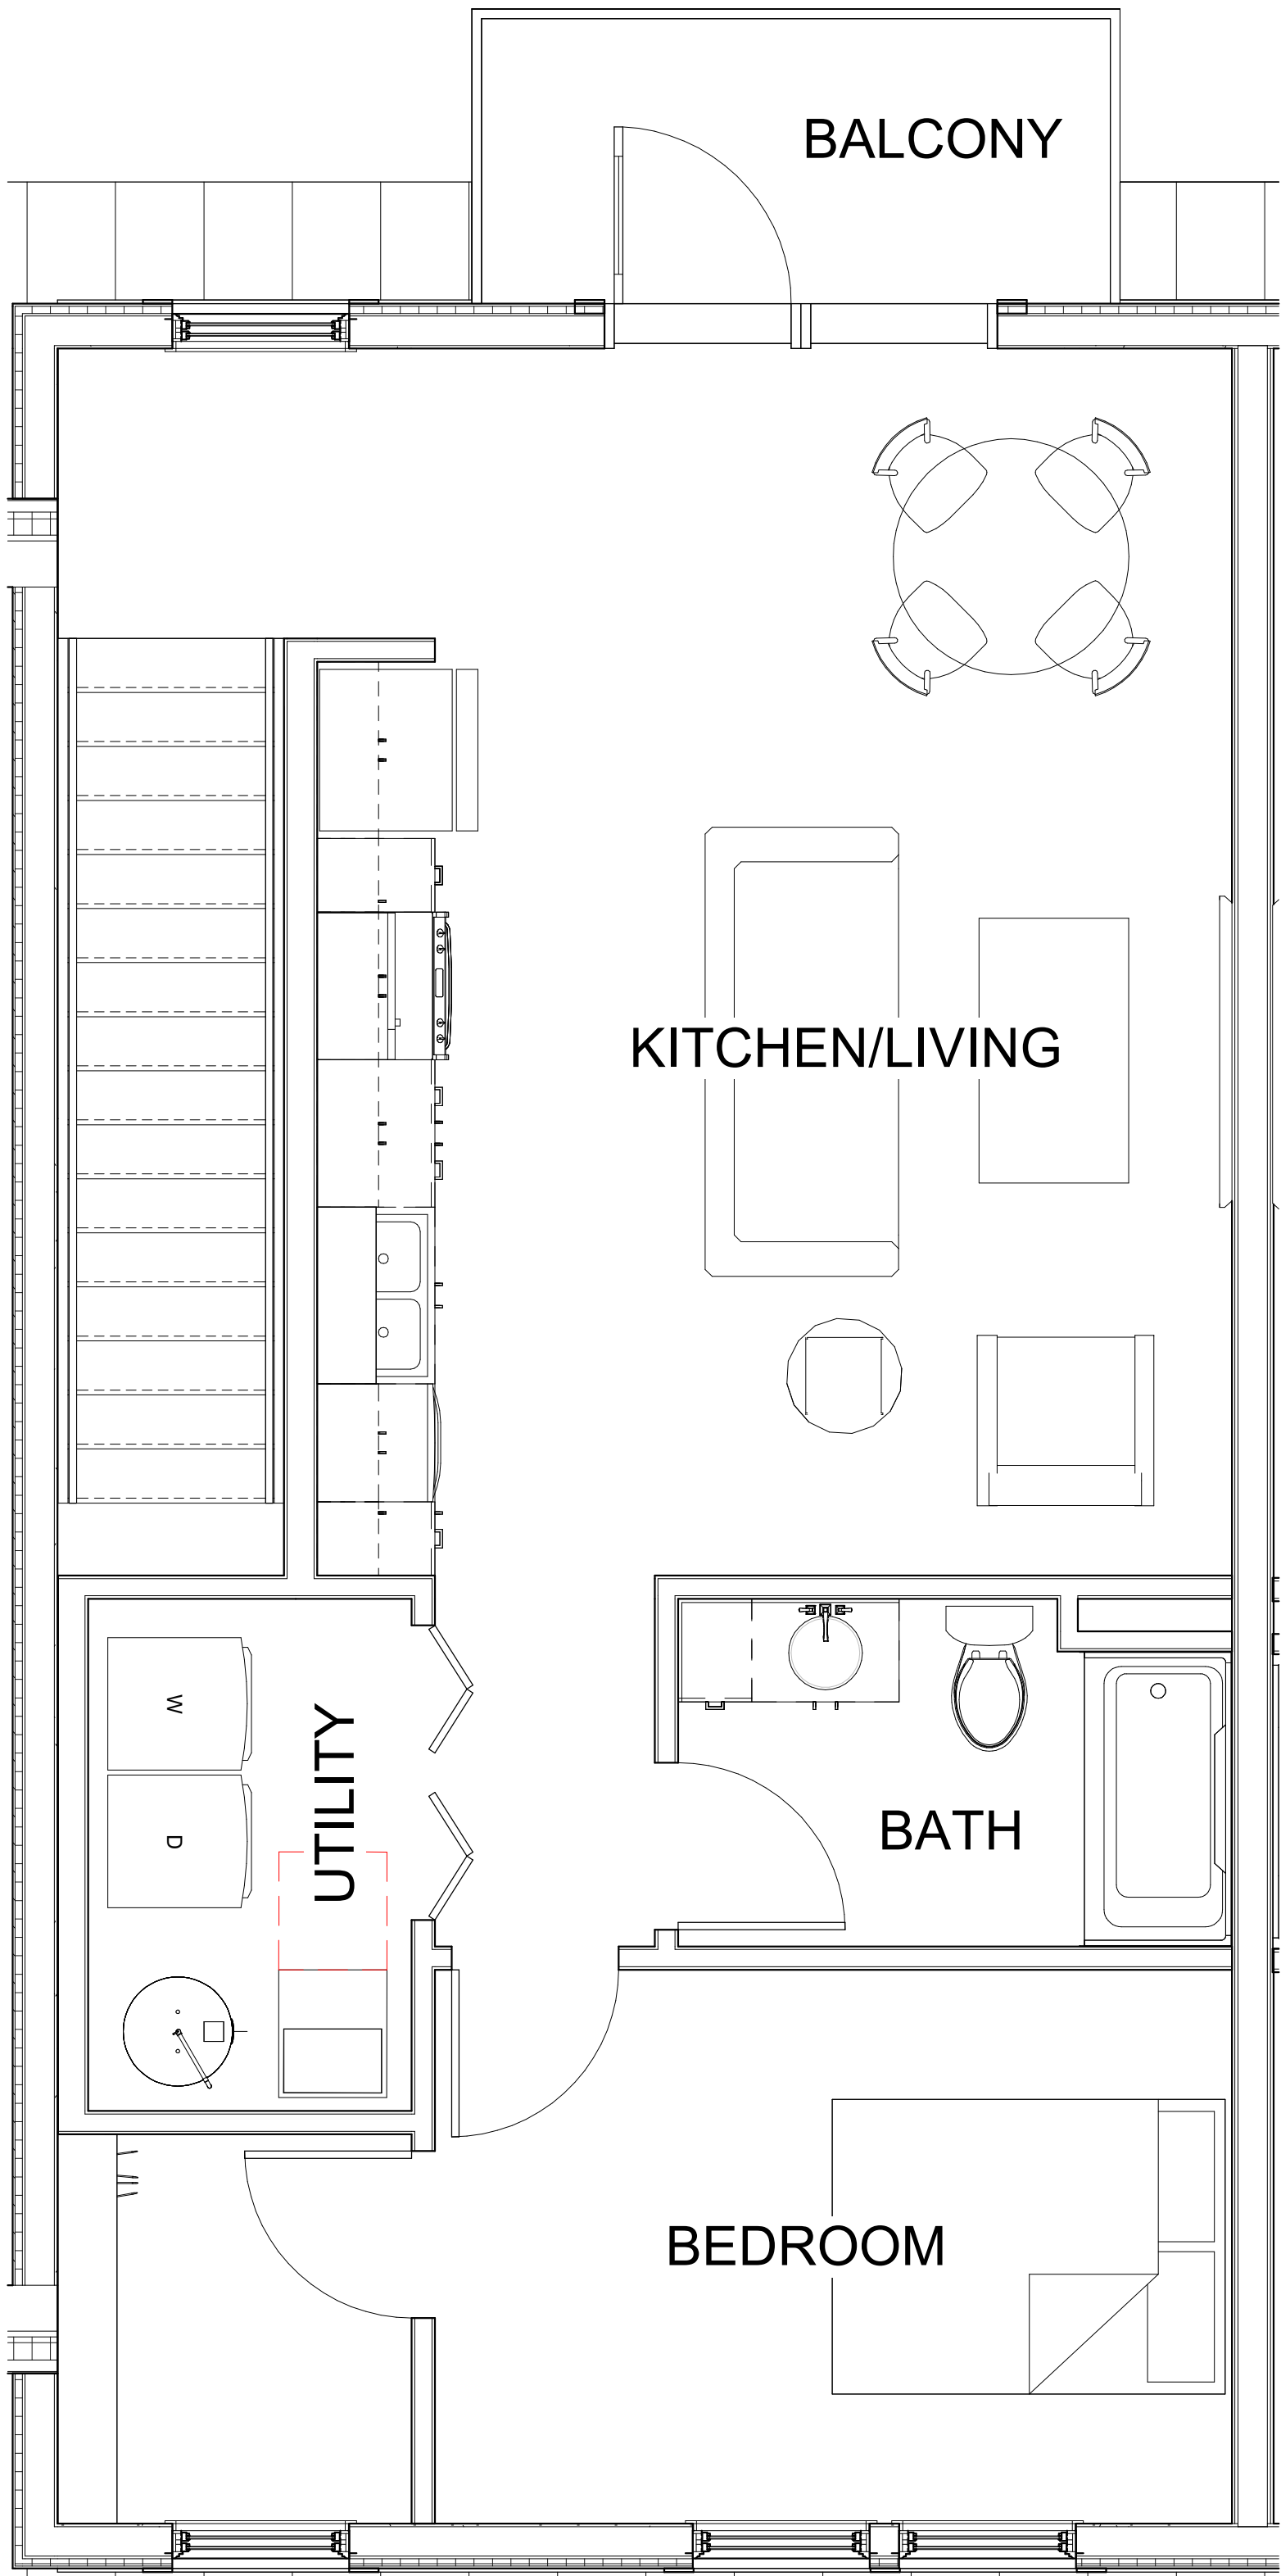

2 UPPER LEVEL 1-BED
3/8" = 1'-0"

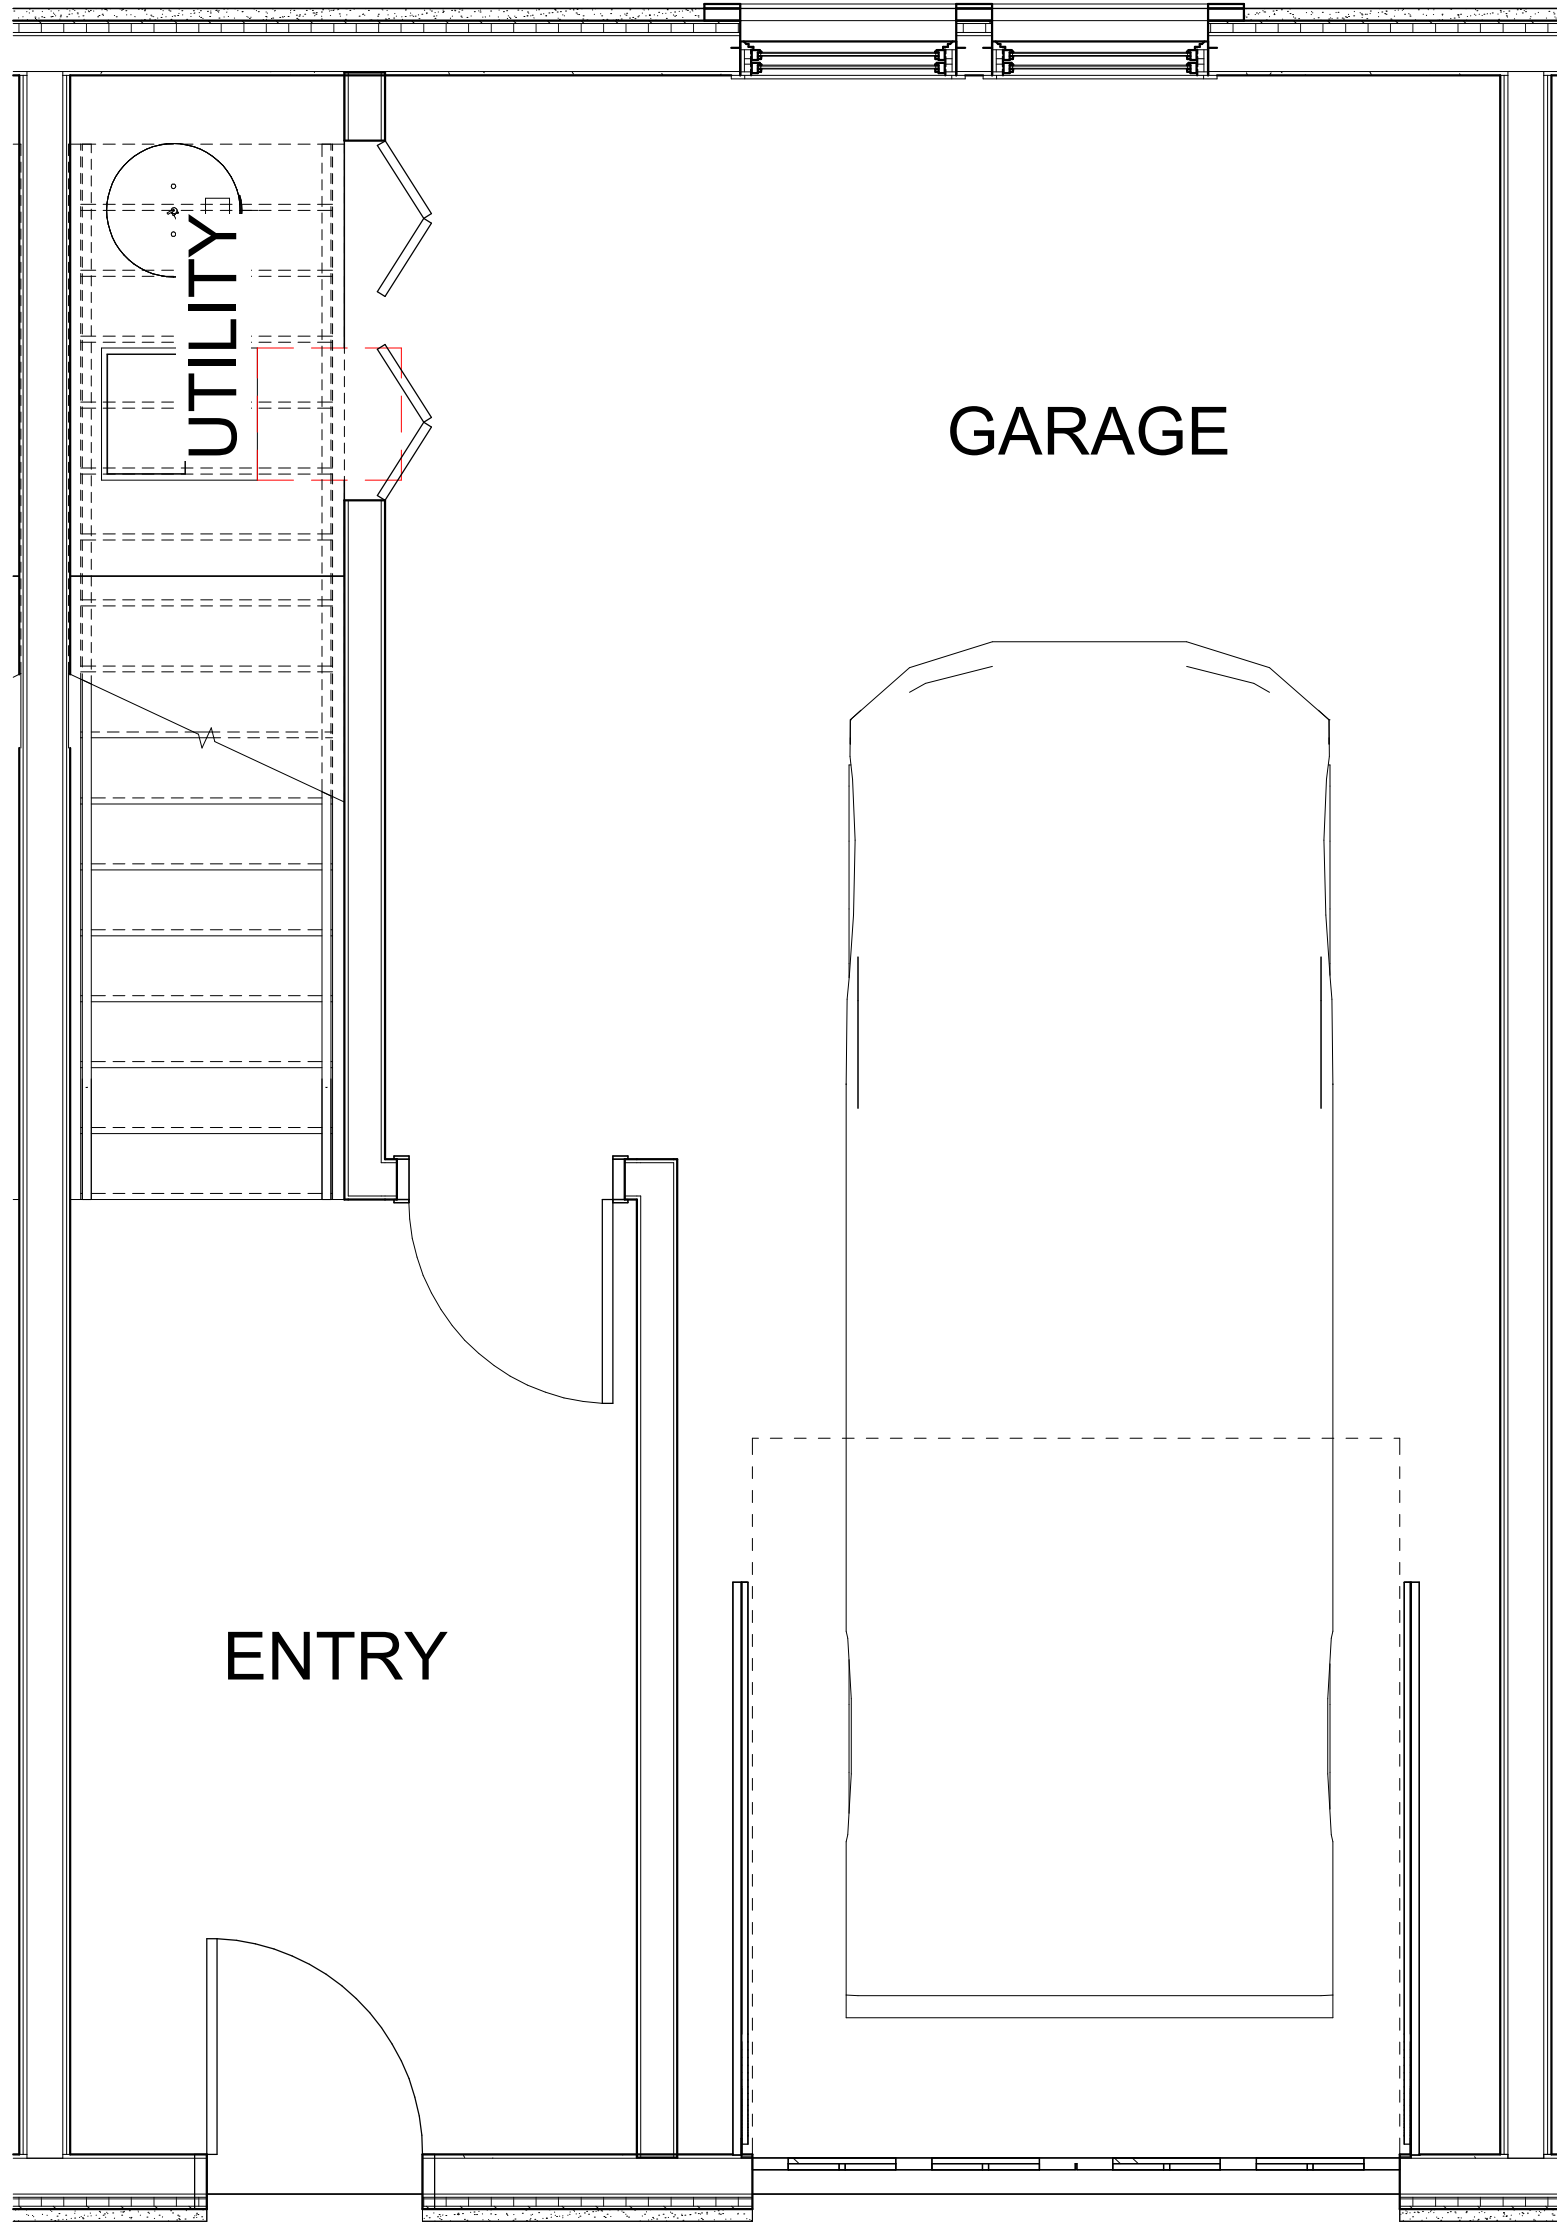


1 1-BED W/ GARAGE LEVEL 1
3/8" = 1'-0"

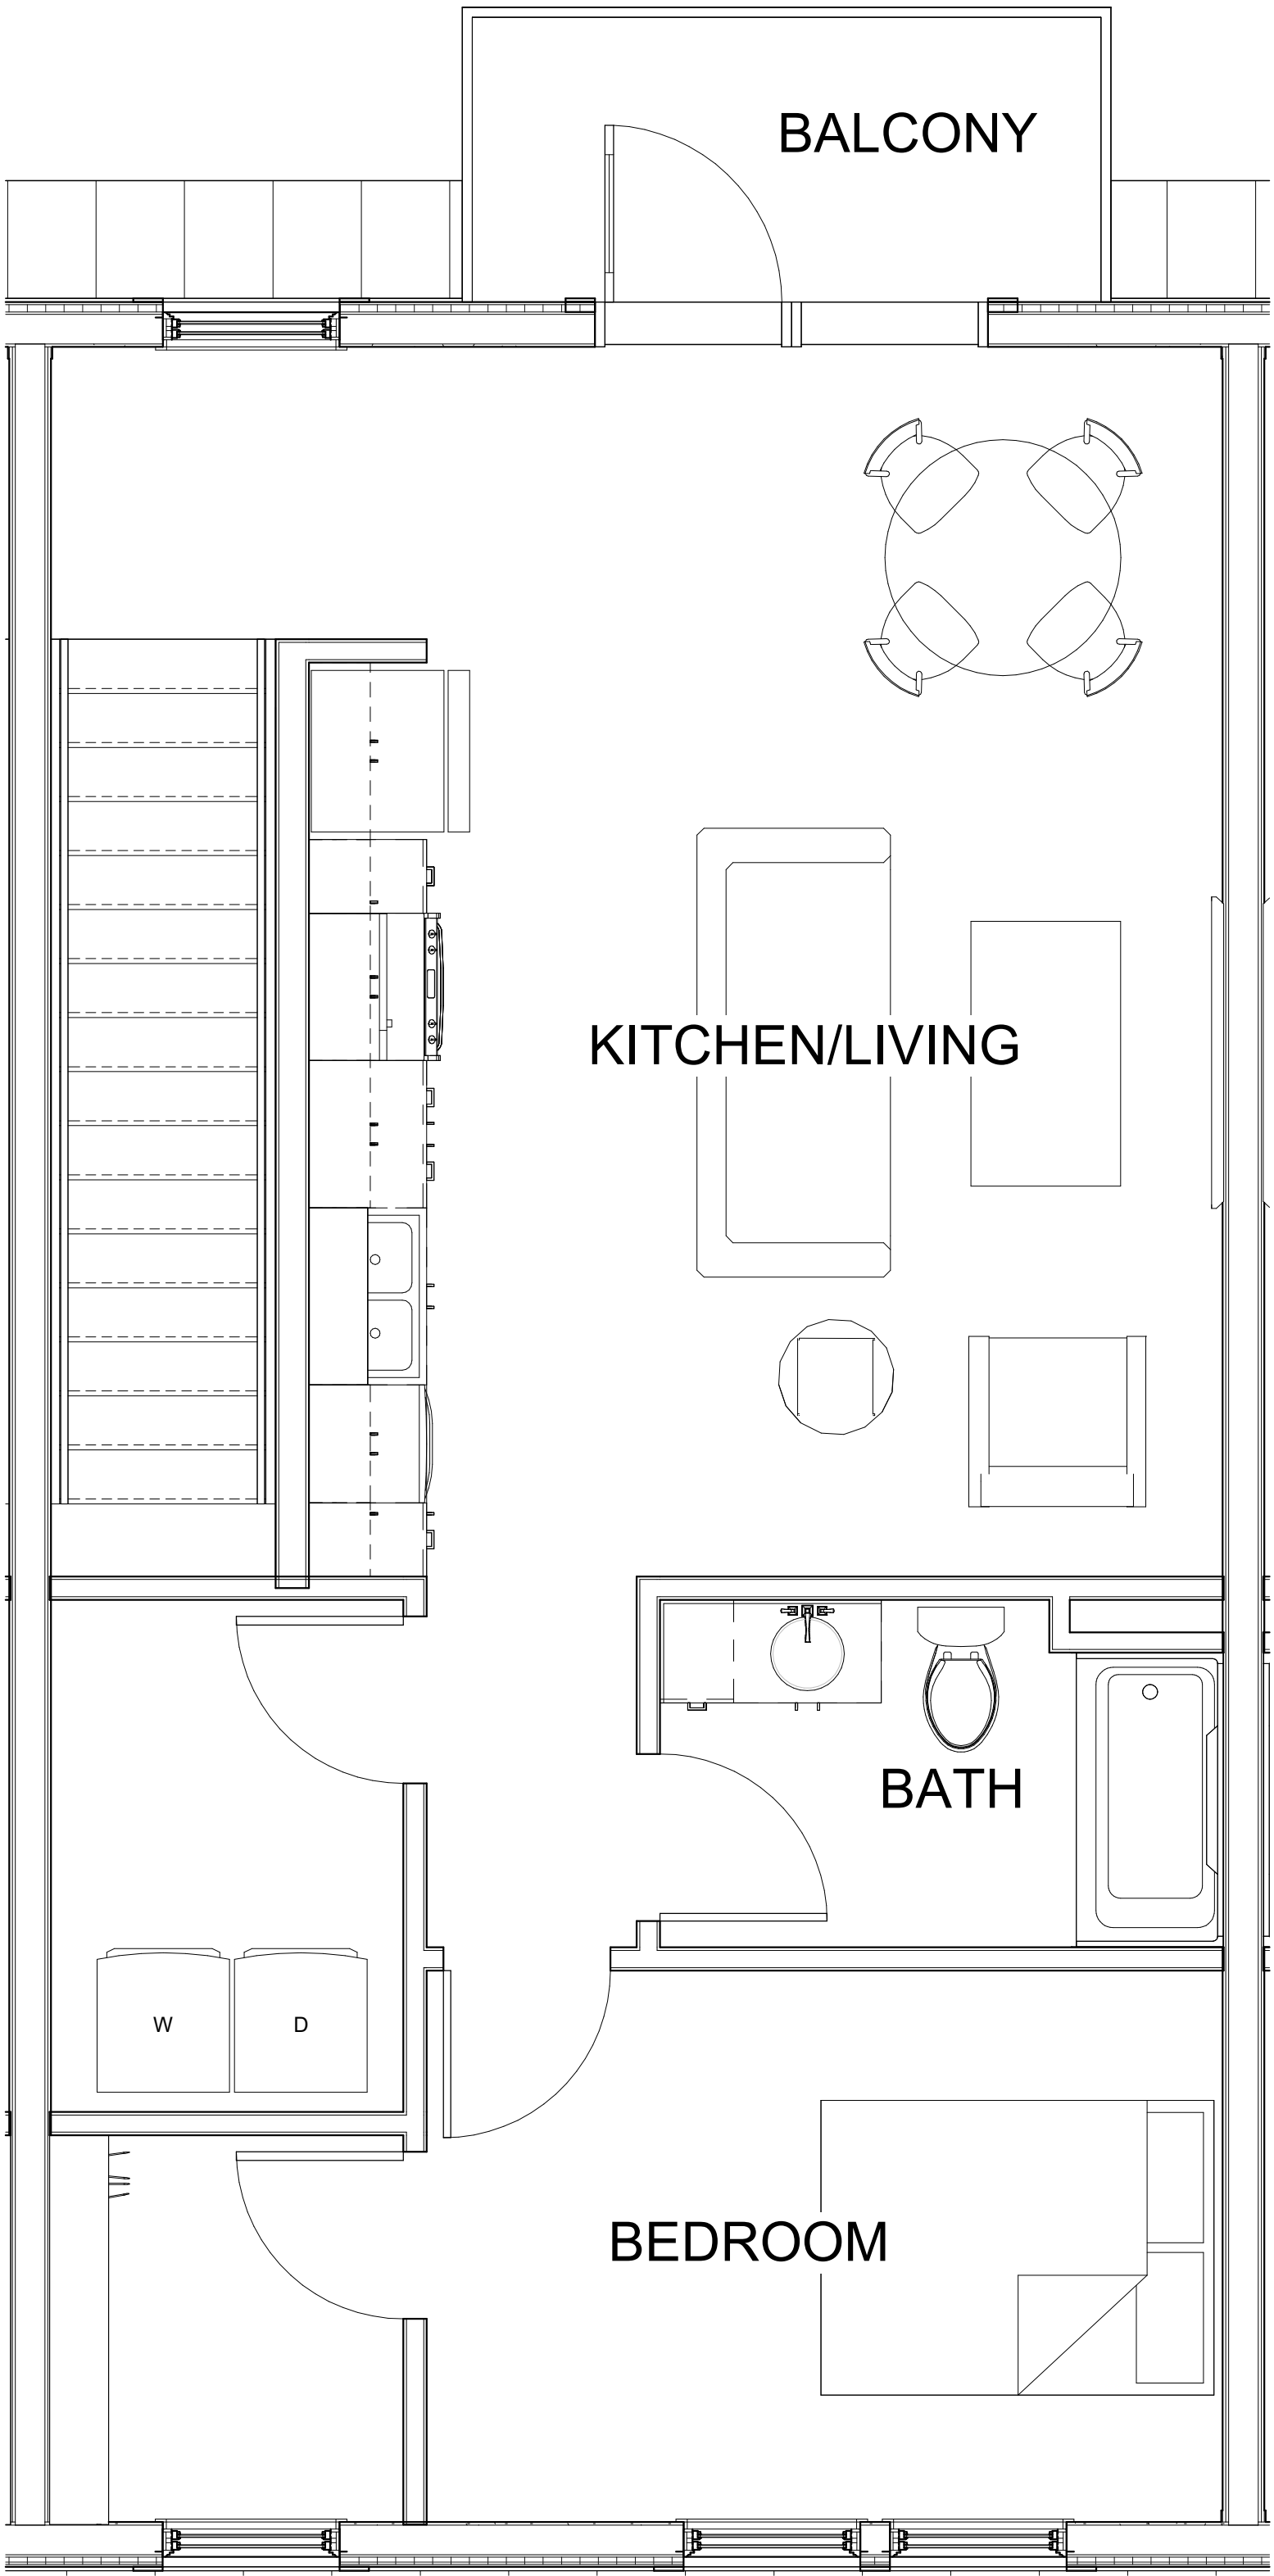

2 1-BED W/ GARAGE LEVEL 2
3/8" = 1'-0"




1 BUILDING 2 - FRONT
1/8" = 1'-0"

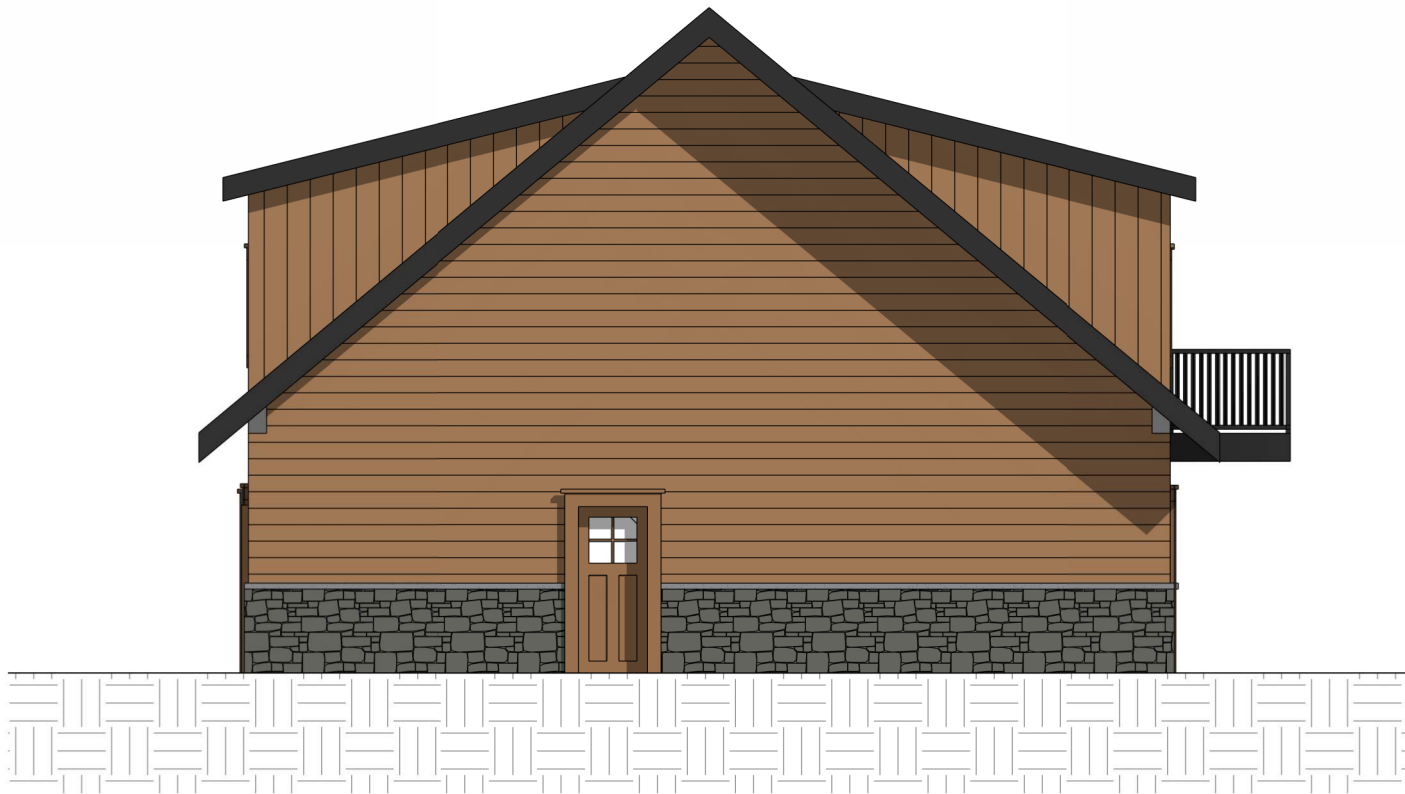

2 BUILDING 2 - RIGHT
1/8" = 1'-0"



3 BUILDING 2 - REAR
1/8" = 1'-0"

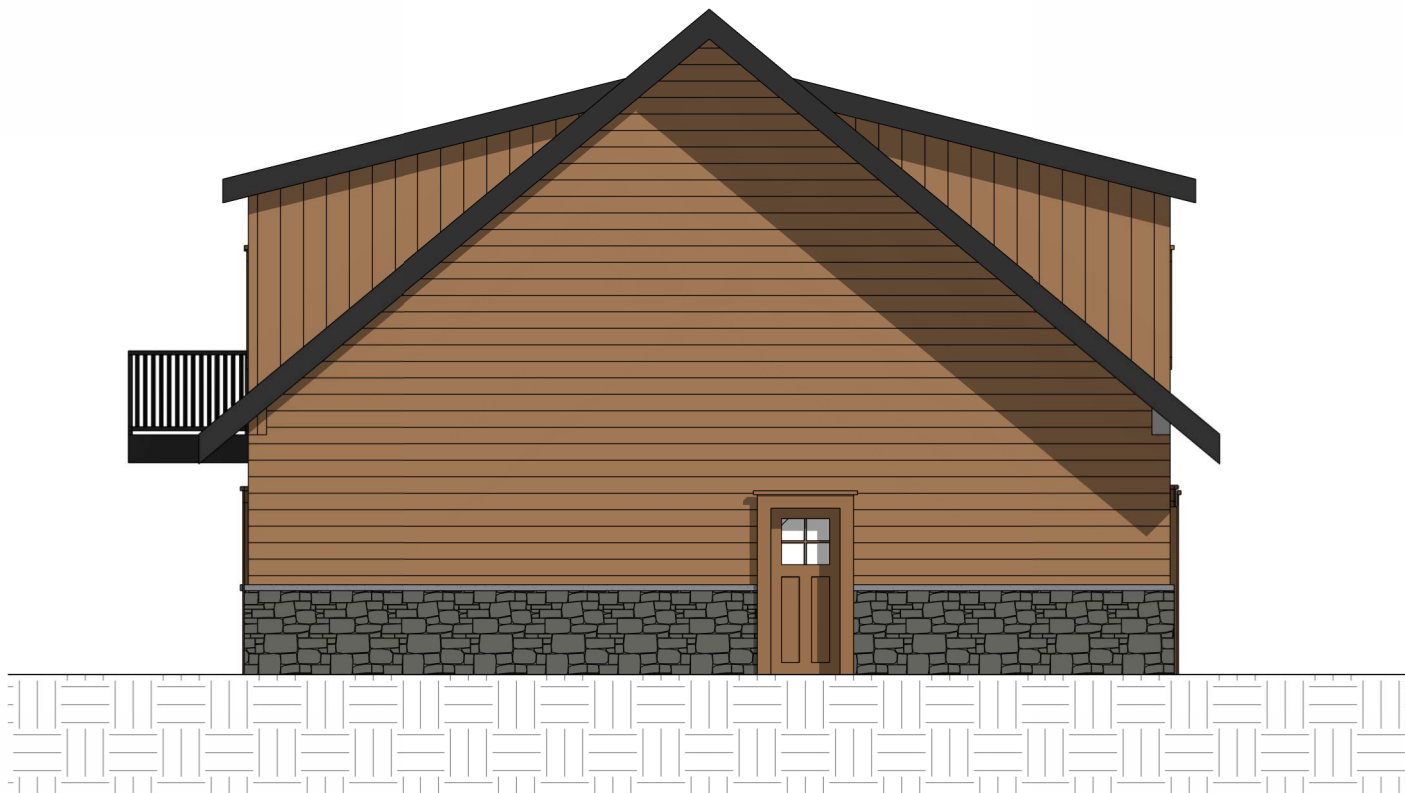

4 BUILDING 2 - LEFT
1/8" = 1'-0"